



Evans, Mechwart, Hambleton & Tilton, Inc.
 Engineers • Surveyors • Planners • Scientists
 5500 New Albany Road, Columbus, OH 43054
 Phone: 614.775.4500 Toll free: 888.775.3648

emht.com

CANOPY ENCROACHMENT EASEMENT


VIRGINIA MILITARY NUMBER 1393

BETWEEN THE ELEVATIONS OF 708.00 FEET AND 728.00 FEET
 CITY OF COLUMBUS, COUNTY OF FRANKLIN, STATE OF OHIO


Date: May 26, 2020

Scale: 1" = 30'

Job No: 2019-0216

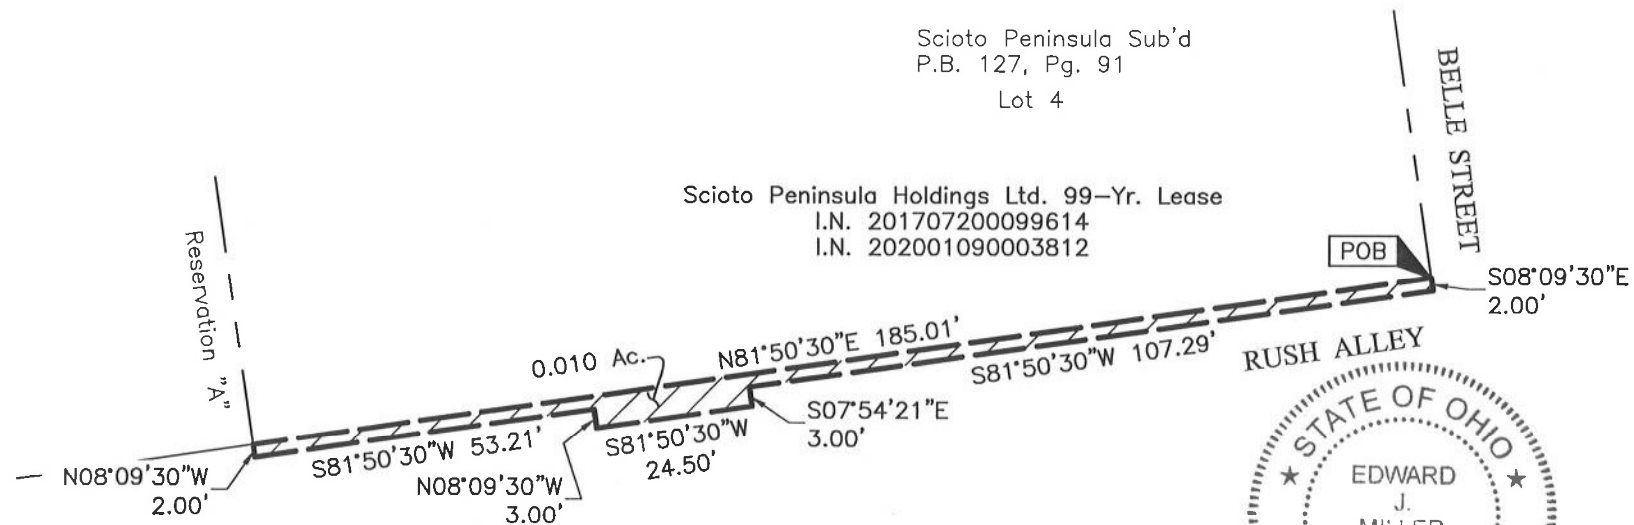

Scioto Peninsula Sub'd
 P.B. 127, Pg. 91
 Lot 4
 Scioto Peninsula Holdings Ltd. 99-Yr. Lease
 I.N. 201707200099614
 I.N. 202001090003812

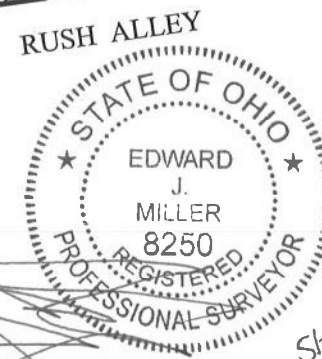

By Edward J. Miller Date 5/26/2020
 Professional Surveyor No. 8250
 emiller@emht.com



GRAPHIC SCALE (in feet)