


BY: Matthew Lee Sloat 4/14/25
Matthew Lee Sloat, P.E., P.S.
Registered Surveyor No. 8342

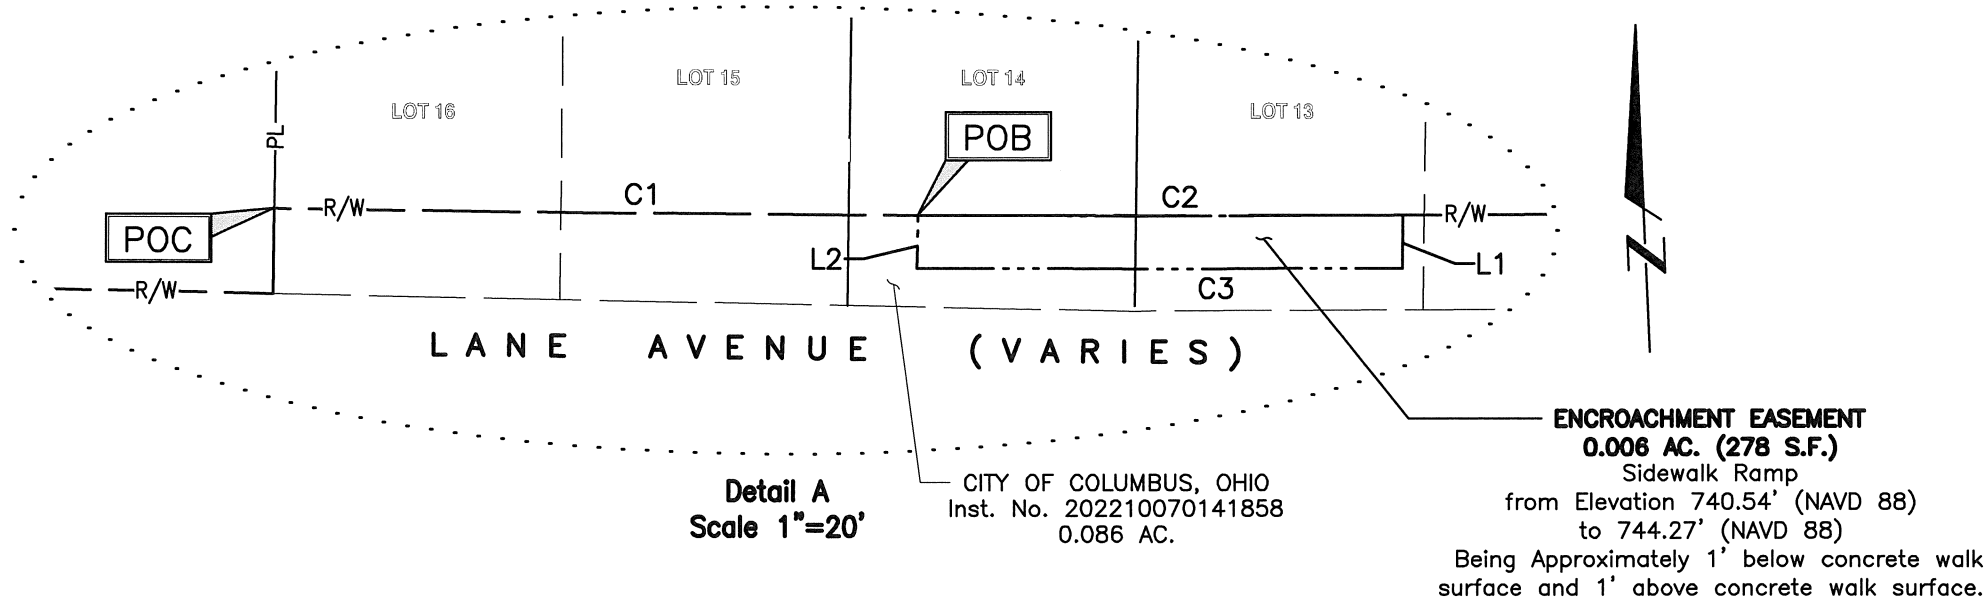

LINE TABLE		
LINE	LENGTH	BEARING
L1	5.50'	S03°32'30"W
L2	5.50'	N03°32'30"E

CURVE TABLE					
NO.	LENGTH	RADIUS	DELTA	CHORD	CHORD BEARING
C1	67.31'	5679.58'	000°40'45"	67.31'	S86°47'04"E
C2	50.50'	5679.58'	000°30'34"	50.50'	S87°22'43"E
C3	50.50'	5685.08'	000°30'32"	50.50'	N87°22'40"W

E. P. FERRIS
AND
ASSOCIATES
INC

Consulting Civil Engineers and Surveyors

2130 QUARRY TRAILS DR
2ND FLOOR
COLUMBUS, OHIO 43228
(614) 299-2999
(614) 299-2992 (Fax)
www.EPFERRIS.com

JOB NO.	1221.001
DRAWN BY:	CDM
CHECKED BY:	MLS
APPROVED BY:	MLS
DATE:	2025-04-14