

LINE	BEARING	DISTANCE
L1	S81°51'53"W	27.00'
L2	N08°08'07"W	3.00'
L3	N81°51'53"E	30.00'
L4	N08°08'07"W	3.00'
L5	S82°00'28"W	3.00'
L6	N81°51'53"E	17.99'
L7	S08°08'07"E	3.00'
L8	S81°51'53"W	15.00'

STANTEC CONSULTING SERVICES INC.

Robert J. Sands
Professional Surveyor No. S-8053
Date 10/10/16




FOUNDATION EASEMENTS

Lying in the
Rights-of-Way of West Gay Street,
N. High Street, Long Street & Wall Street,
State of Ohio, County of Franklin,

City of Columbus
Scale: 1 inch = 60 Feet
Prepared by:

1500 Lake Shore Drive
Columbus, Ohio 43204
Phone: (614) 486-4363
Fax: (614) 486-4387

Copyright Reserved
The Contractor shall verify and be responsible for all dimensions. DO NOT scale the drawing. Any errors or omissions shall be reported to the Surveyor immediately. Reproduction or use for any purpose other than that authorized by Stantec is forbidden.

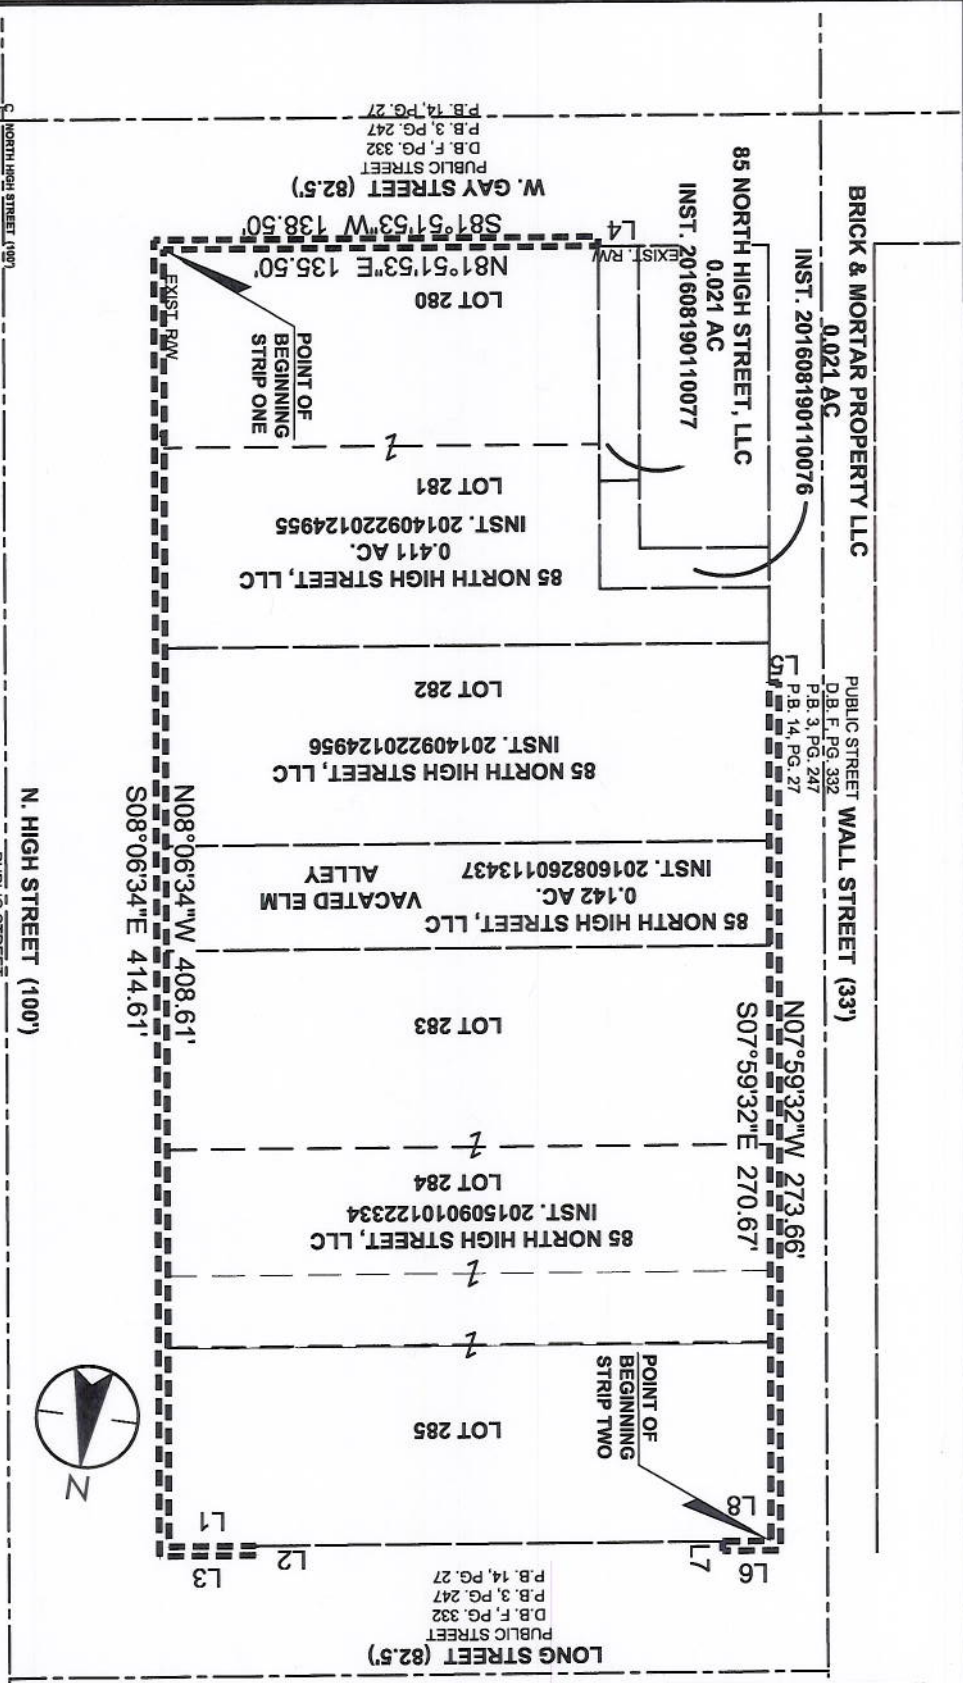

BASIS OF BEARINGS:

Bearings are based on the bearing of North 81°51'53" East for the northerly right-of-way line of Gay Street, as determined by a network of GPS field observations performed in September 2014, Ohio State Plane Coordinate System, South Zone, NAD 83 (2007).

ELEVATIONS:

Top of Easement Elevation is 737.33 and the Bottom of Easement Elevation is 725.33. Elevations are based on Franklin County Monument COC13-83, Elevation 752.14 (NAVD 88).