



C:\Users\epferris\Desktop\Projects\050.004_555GoodaleStreet\DWG\Exhibits\0-41 TIF Exhibit.dwg ~SCP LAST EDITED B7cpost ON 3/20/18

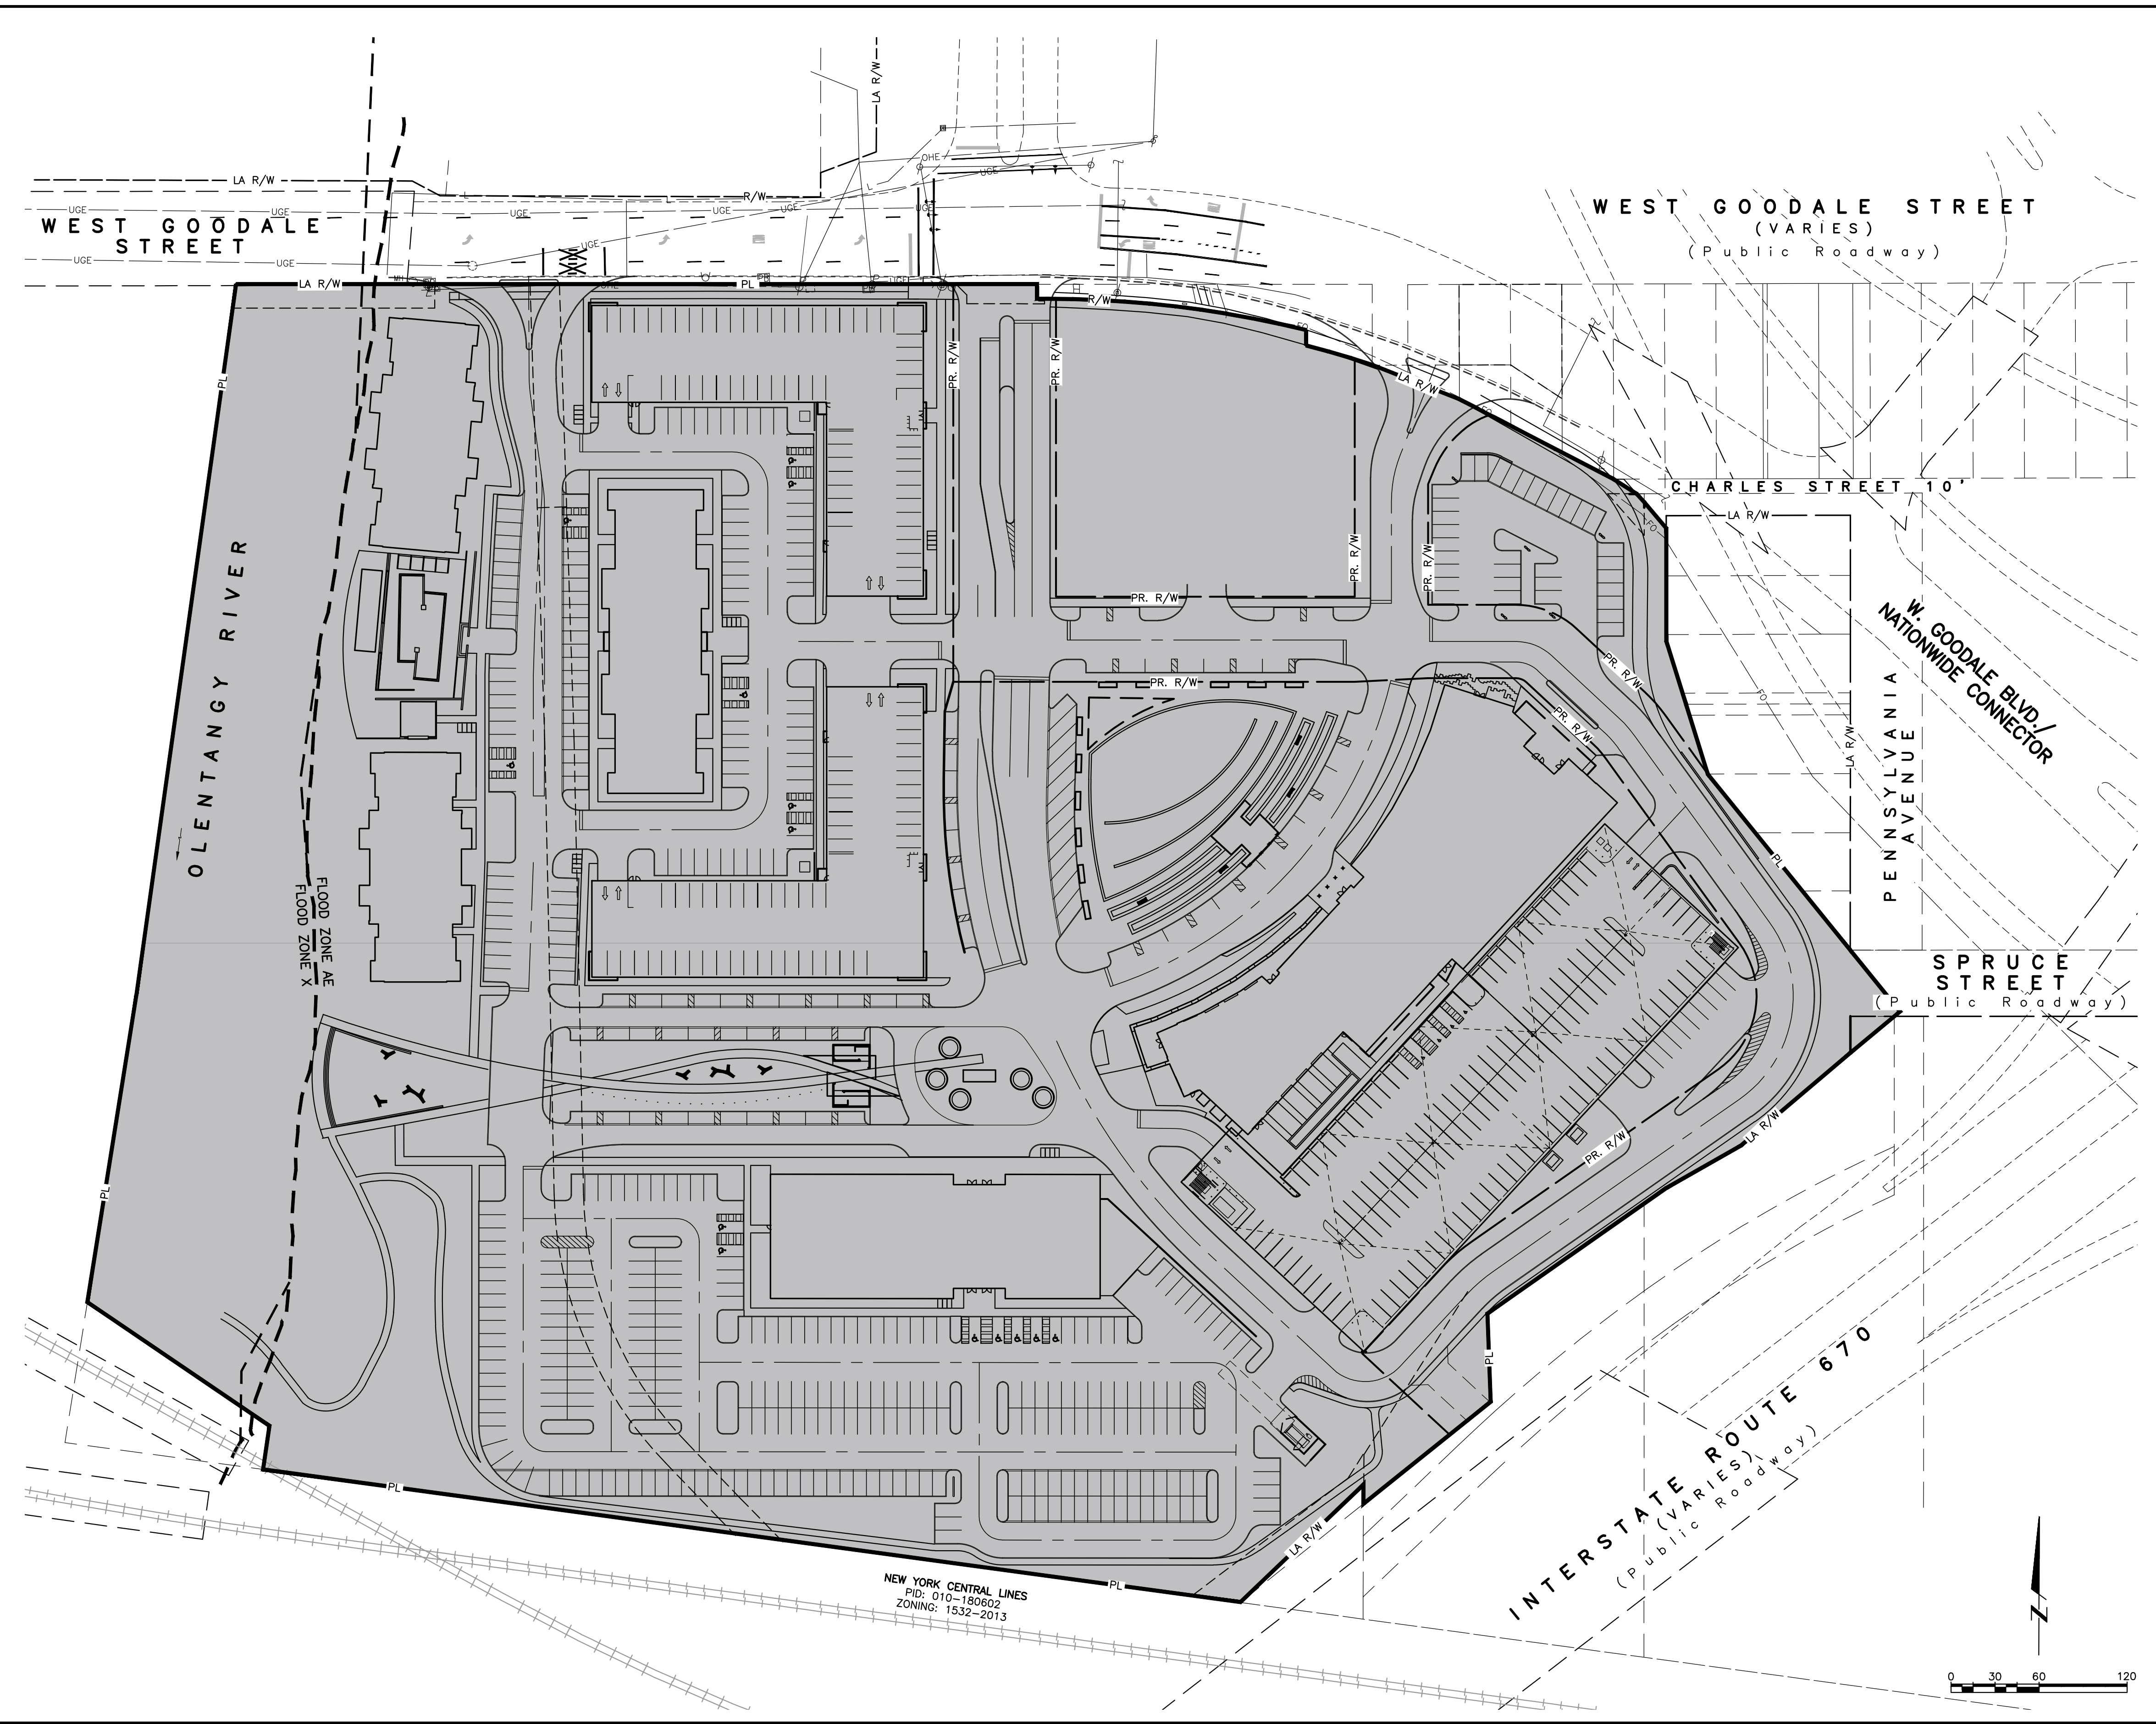

LEGEND

TIF PROPERTY

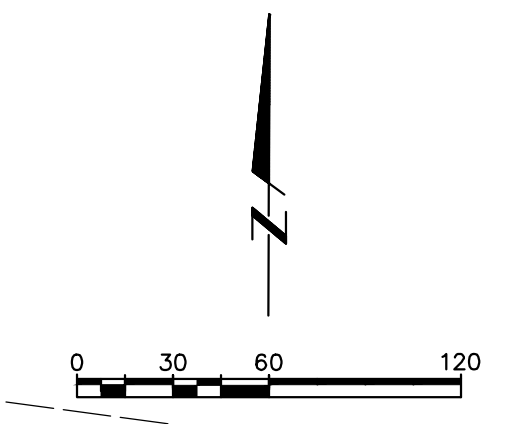

NEW YORK CENTRAL LINES
 PID: 010-180602
 ZONING: 1532-2013

REVISIONS	DATE	BY	CHK

E. P. FERRIS
 AND
ASSOCIATES
 INC

Consulting Civil Engineers and Surveyors

CONTACT:
 880 KING AVENUE
 COLUMBUS, OHIO 43212
 (614) 299-2999
 (614) 299-2992 (Fax)
 www.EPFERRIS.com

CITY OF COLUMBUS, OHIO
THE REACH ON GOODALE
 555 W. GOODALE ST.

JOB NO.	1050.004
DESIGNED BY:	---
DRAWN BY:	CLP
CHECKED BY:	MEF
APPROVED BY:	MEF
DATE:	03/20/18

TIF PROPERTY EXHIBIT

SCALE: 1" = 60'	
SHEET NO.	OF
1	1