



FIRST FLOOR LEVEL

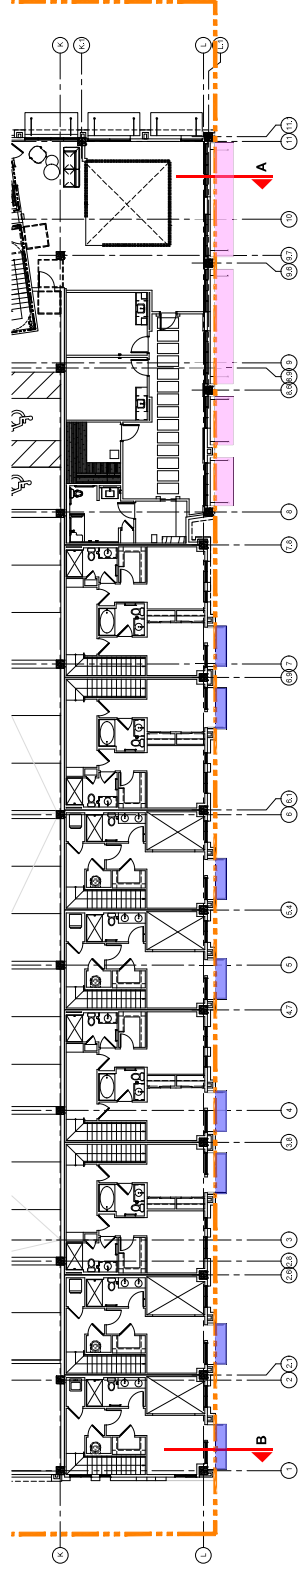

SECOND FLOOR LEVEL

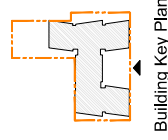

Building Key Plan

