


ANNEXATION AN15-007
± 1.394 Acres / Mifflin Township
Myong Hue Kim
(2270 Innis Road and 3377 Westerville Road)

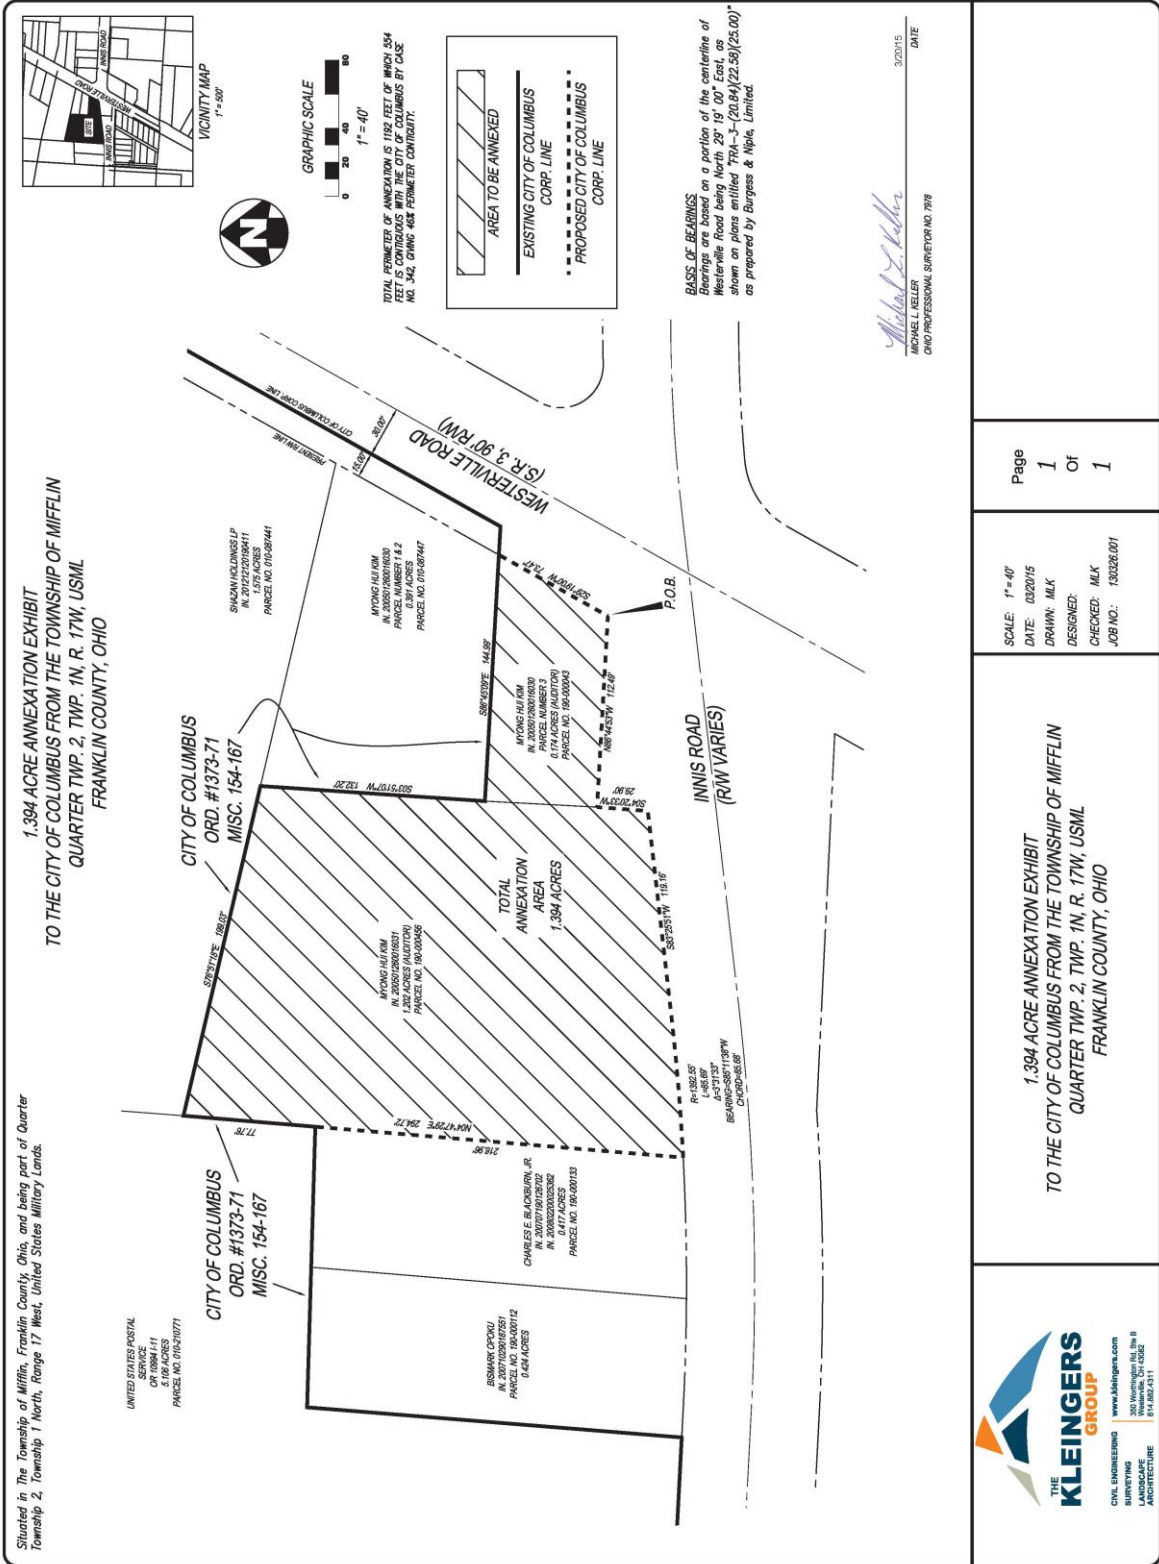

THE KLEINGERS GROUP
 CIVIL ENGINEERING
 SURVEYING
 LANDSCAPE ARCHITECTURE
 www.kleingers.com
 300 Westerville Rd. Ste. B
 Westerville, OH 43081
 614.882.4311

1.394 ACRE ANNEXATION EXHIBIT
TO THE CITY OF COLUMBUS FROM THE TOWNSHIP OF MIFFLIN
QUARTER TWP. 2, TWP. 1N, R. 17W, USML
FRANKLIN COUNTY, OHIO

SCALE: 1" = 40'
DATE: 03/20/15
DRAWN: MLK
DESIGNED: MLK
CHECKED: MLK
JOB NO.: 130226.001

Page
1
Of
1