




Evans, Mechwart, Hambleton & Tillon, Inc.
 Engineers • Surveyors • Planners • Scientists
 5500 New Albany Road, Columbus, OH 43064
 Phone: 614.775.4500 Fax: 614.775.3648
 emht.com

EXHIBIT
 SECTION 8, TOWNSHIP 5, RANGE 22
 REFUGEE LANDS
 CITY OF COLUMBUS, COUNTY OF FRANKLIN, STATE OF OHIO

Date: December 7, 2016

Job No: 2016-0097

Scale: 1" = 40'

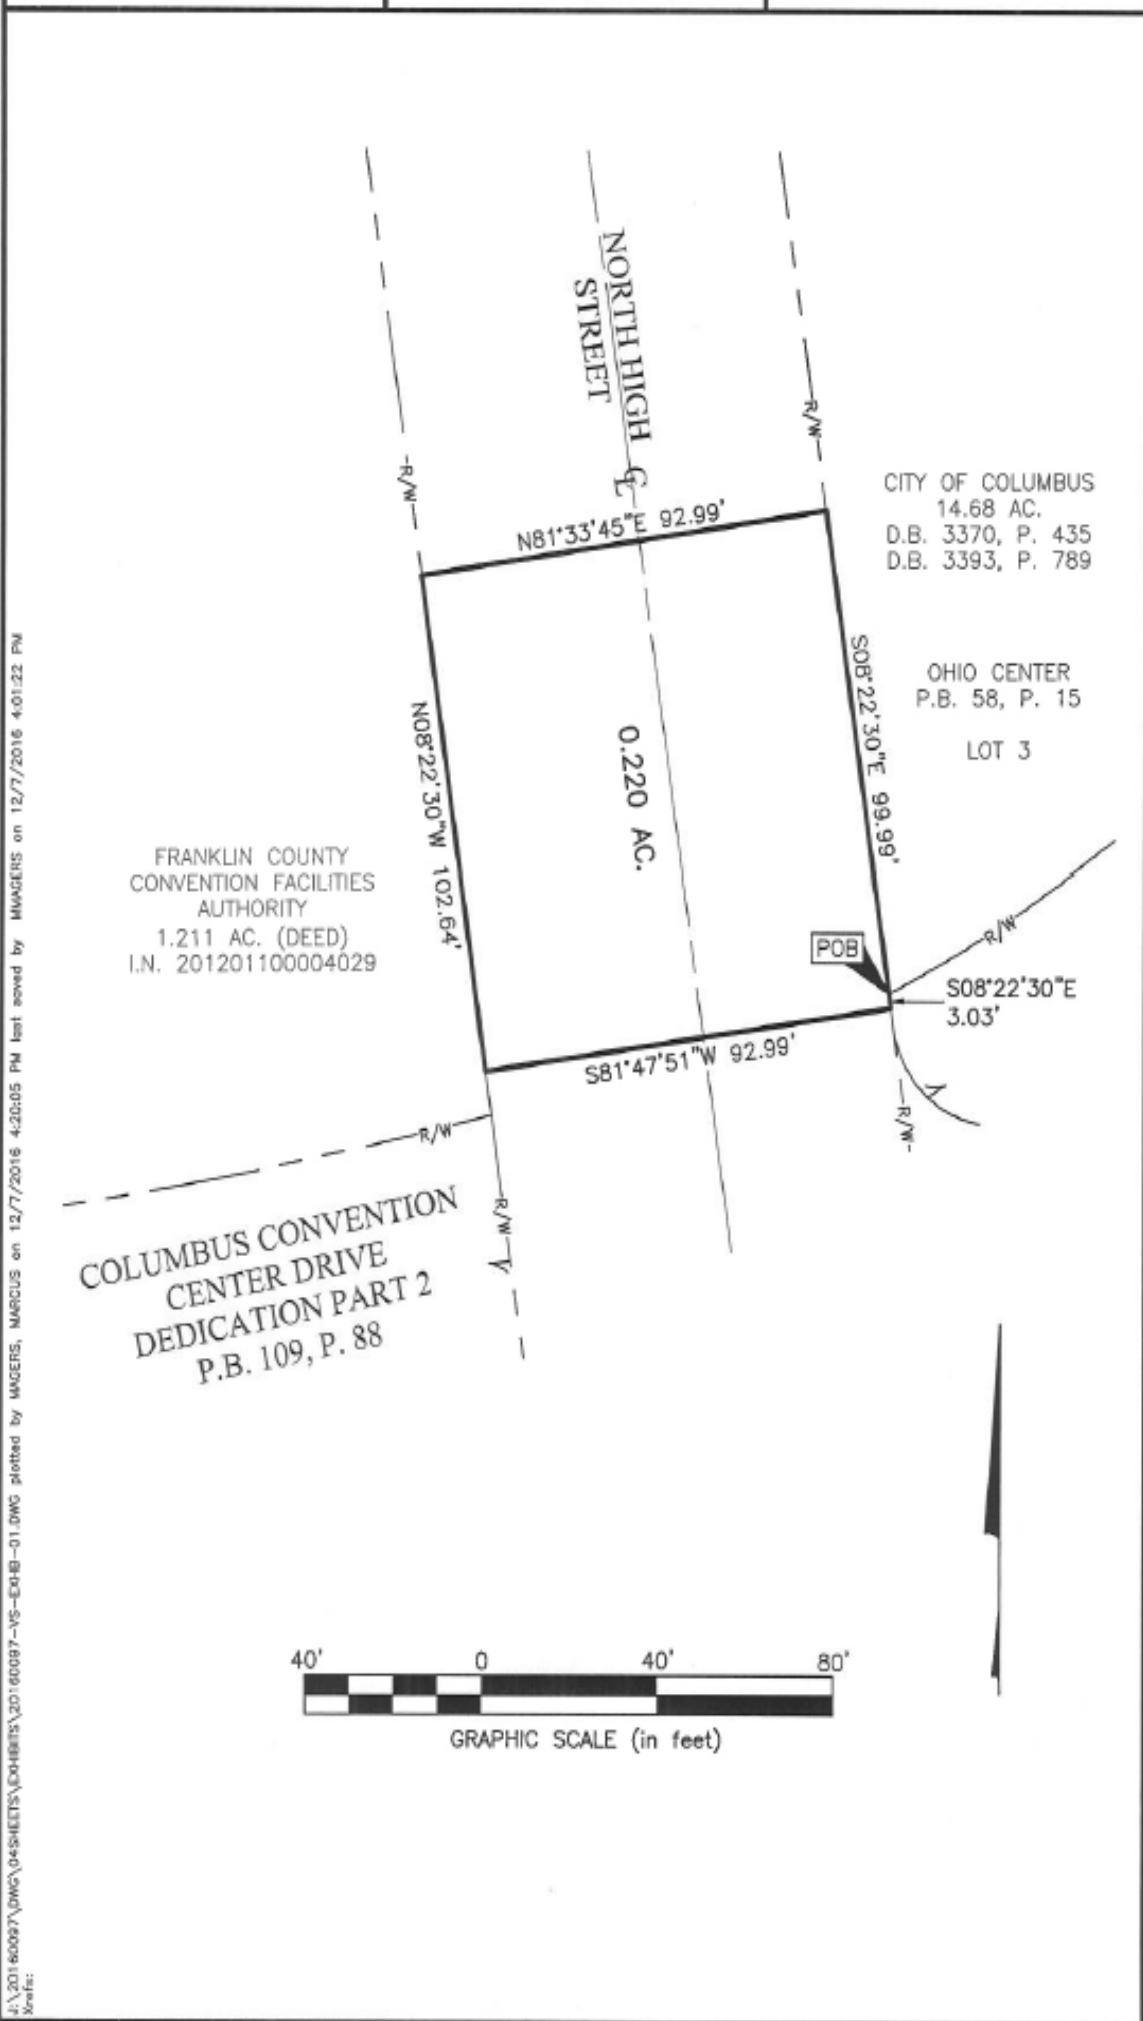

I:\2016\0097\DWG\04-SHEETS\EXHIBITS\20160097-VS-ECHB-01.DWG plotted by MARGERS, MARCUS on 12/7/2016 4:20:05 PM last saved by MARGERS on 12/7/2016 4:01:22 PM
 Name: