
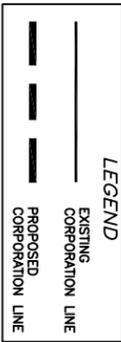
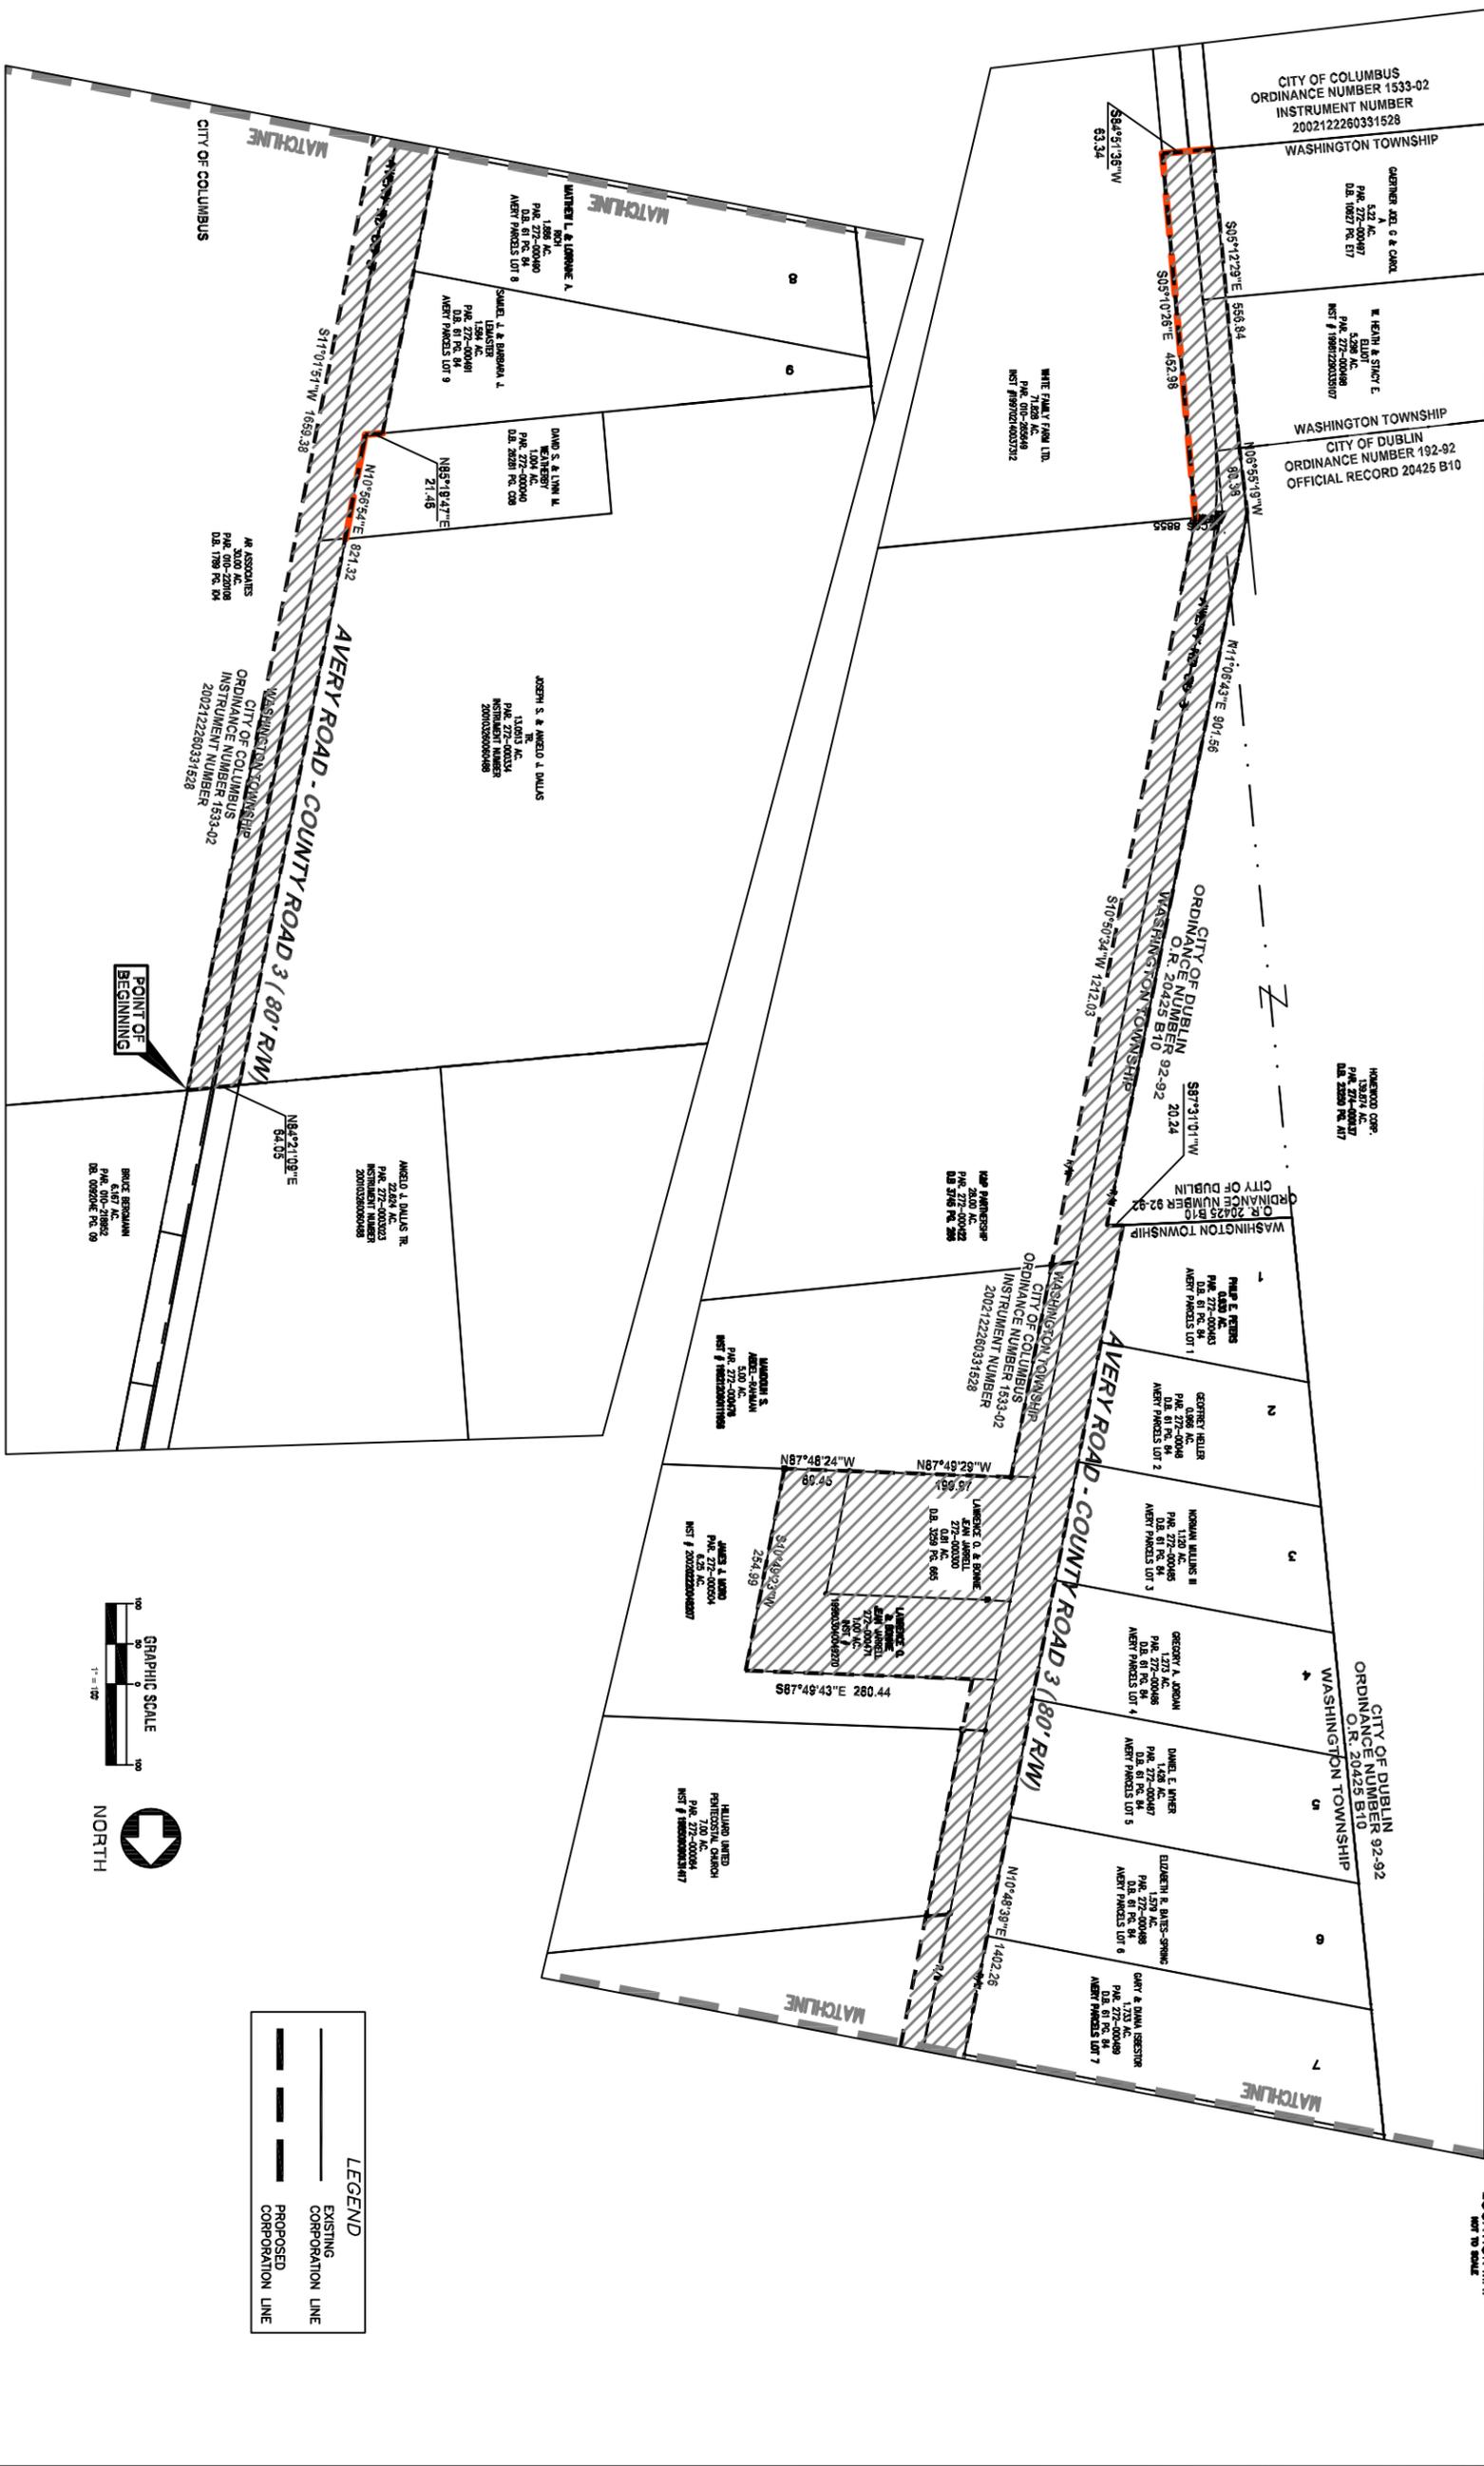


PROPOSED ANNEXATION

SITUATED IN THE STATE OF OHIO, COUNTY OF FRANKLIN, TOWNSHIP OF WASHINGTON, VIRGINIA MILITARY SURVEY NUMBER 3012, BEING 7.193 ± ACRES TO BE ANNEXED TO THE CITY OF COLUMBUS, OHIO.

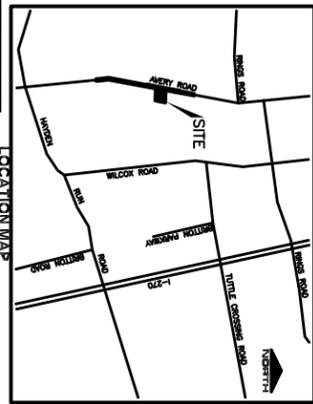

1

**PROPOSED ANNEXATION
TO THE CITY OF COLUMBUS**

7.193± ACRES

3 THIRDS SIZE
BERBERE YOU DIG
CALL TOLL FREE 800-368-2764
OR VISIT US ONLINE AT SANDSDECKER.COM

STATE OF OHIO
J. SCOTT SANDS
55001
REGISTERED PROFESSIONAL ENGINEER

Registered Engineer _____ Date _____

SANDS DECKER LTD.
ENGINEERS PLANNERS

www.sandsdecker.com

4588 Kenny Road
Columbus, Ohio 43220

614 - 538 - 8560
Fax: 614 - 538 - 8561

SCALE:
1" = 200'

REVISIONS:

PROJECT #: 1378