


PARTIAL NORTH ELEVATION  
NOT TO SCALE

PARTIAL WEST ELEVATION  
NOT TO SCALE

REFER TO ATTACHED ARCHITECTURAL DRAWINGS FOR KEY NOTE DESCRIPTIONS:  
A0.01 SITE PLAN  
A2.01 WEST ELEVATION  
A2.03 NORTH ELEVATION

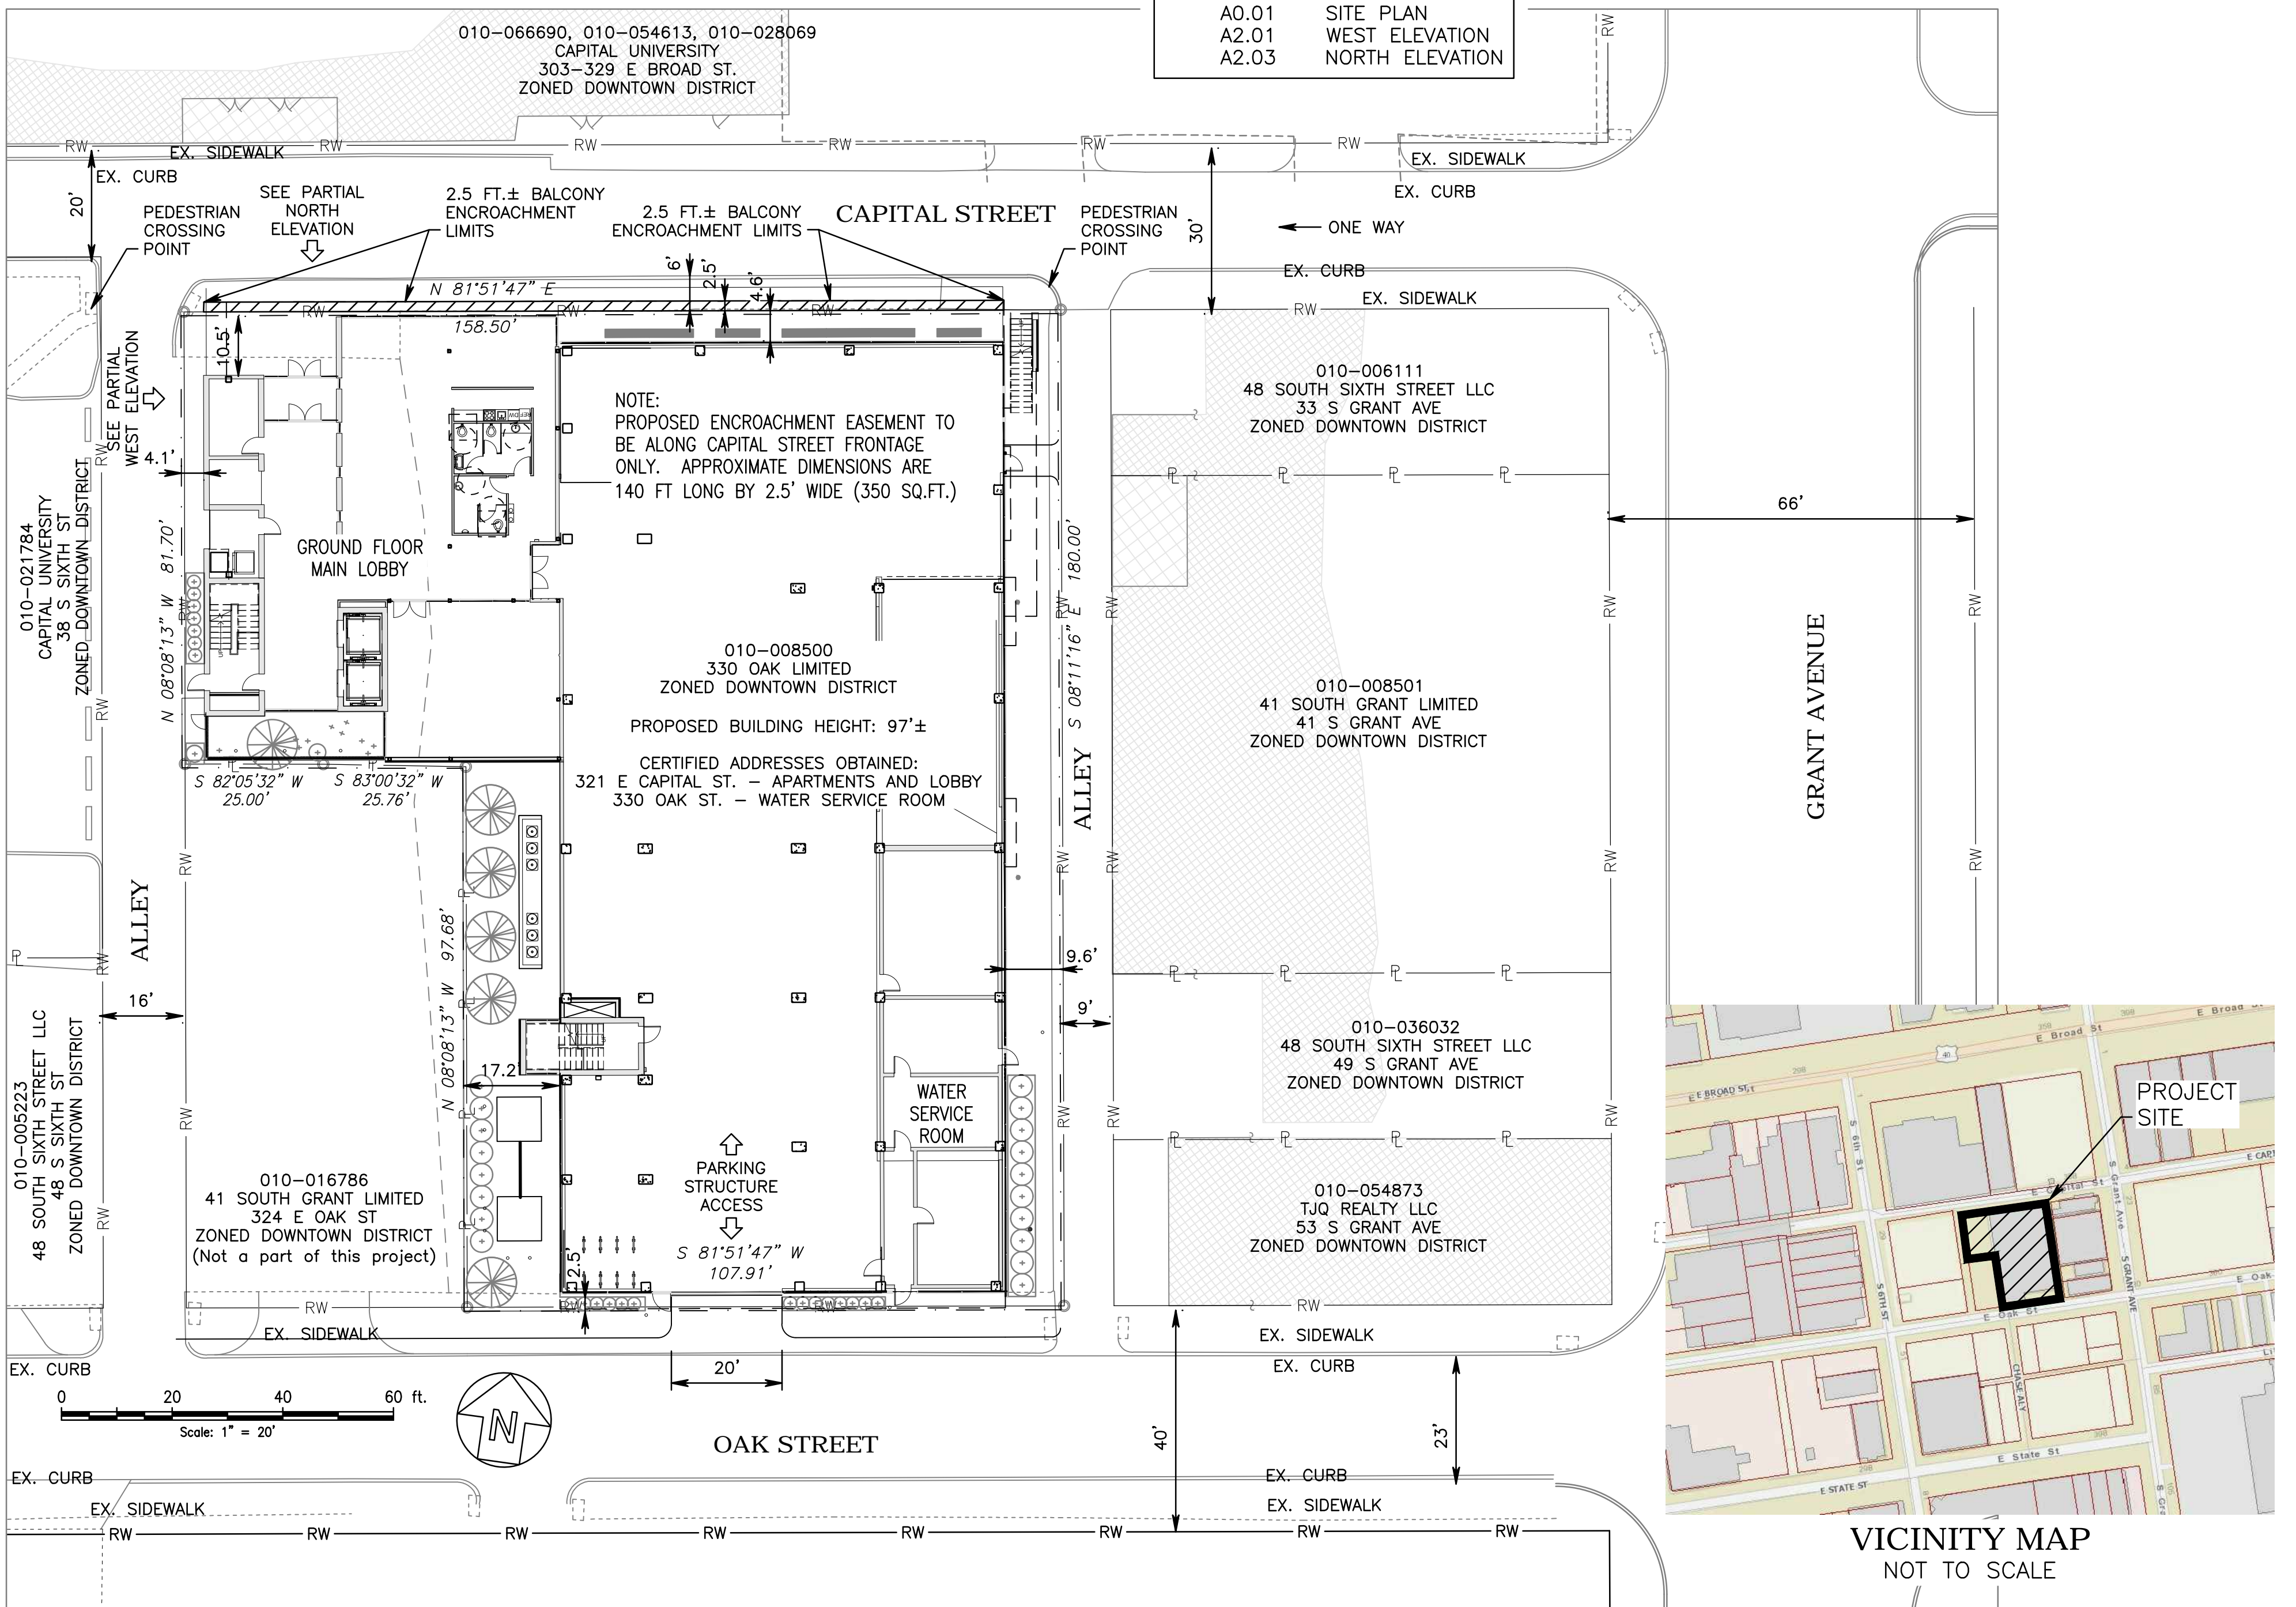

VICINITY MAP  
NOT TO SCALE

1/1	REV	DATE	BY	CHK
1	LS	3/14/2016	dsealar	RL



**330 Oak St. Columbus Ohio**  
**RESIDENTIAL DEVELOPMENT**  
**RIGHT-OF-WAY ENCROACHMENT EXHIBIT**

**Four Two Delta LLC**  
Consulting - Engineering - Management  
Roger K. Jacobsen P.E. 614.402.2799  
7826 Scioto Crossing Blvd, Dublin Ohio 43016