


\$MESSAGE1\$

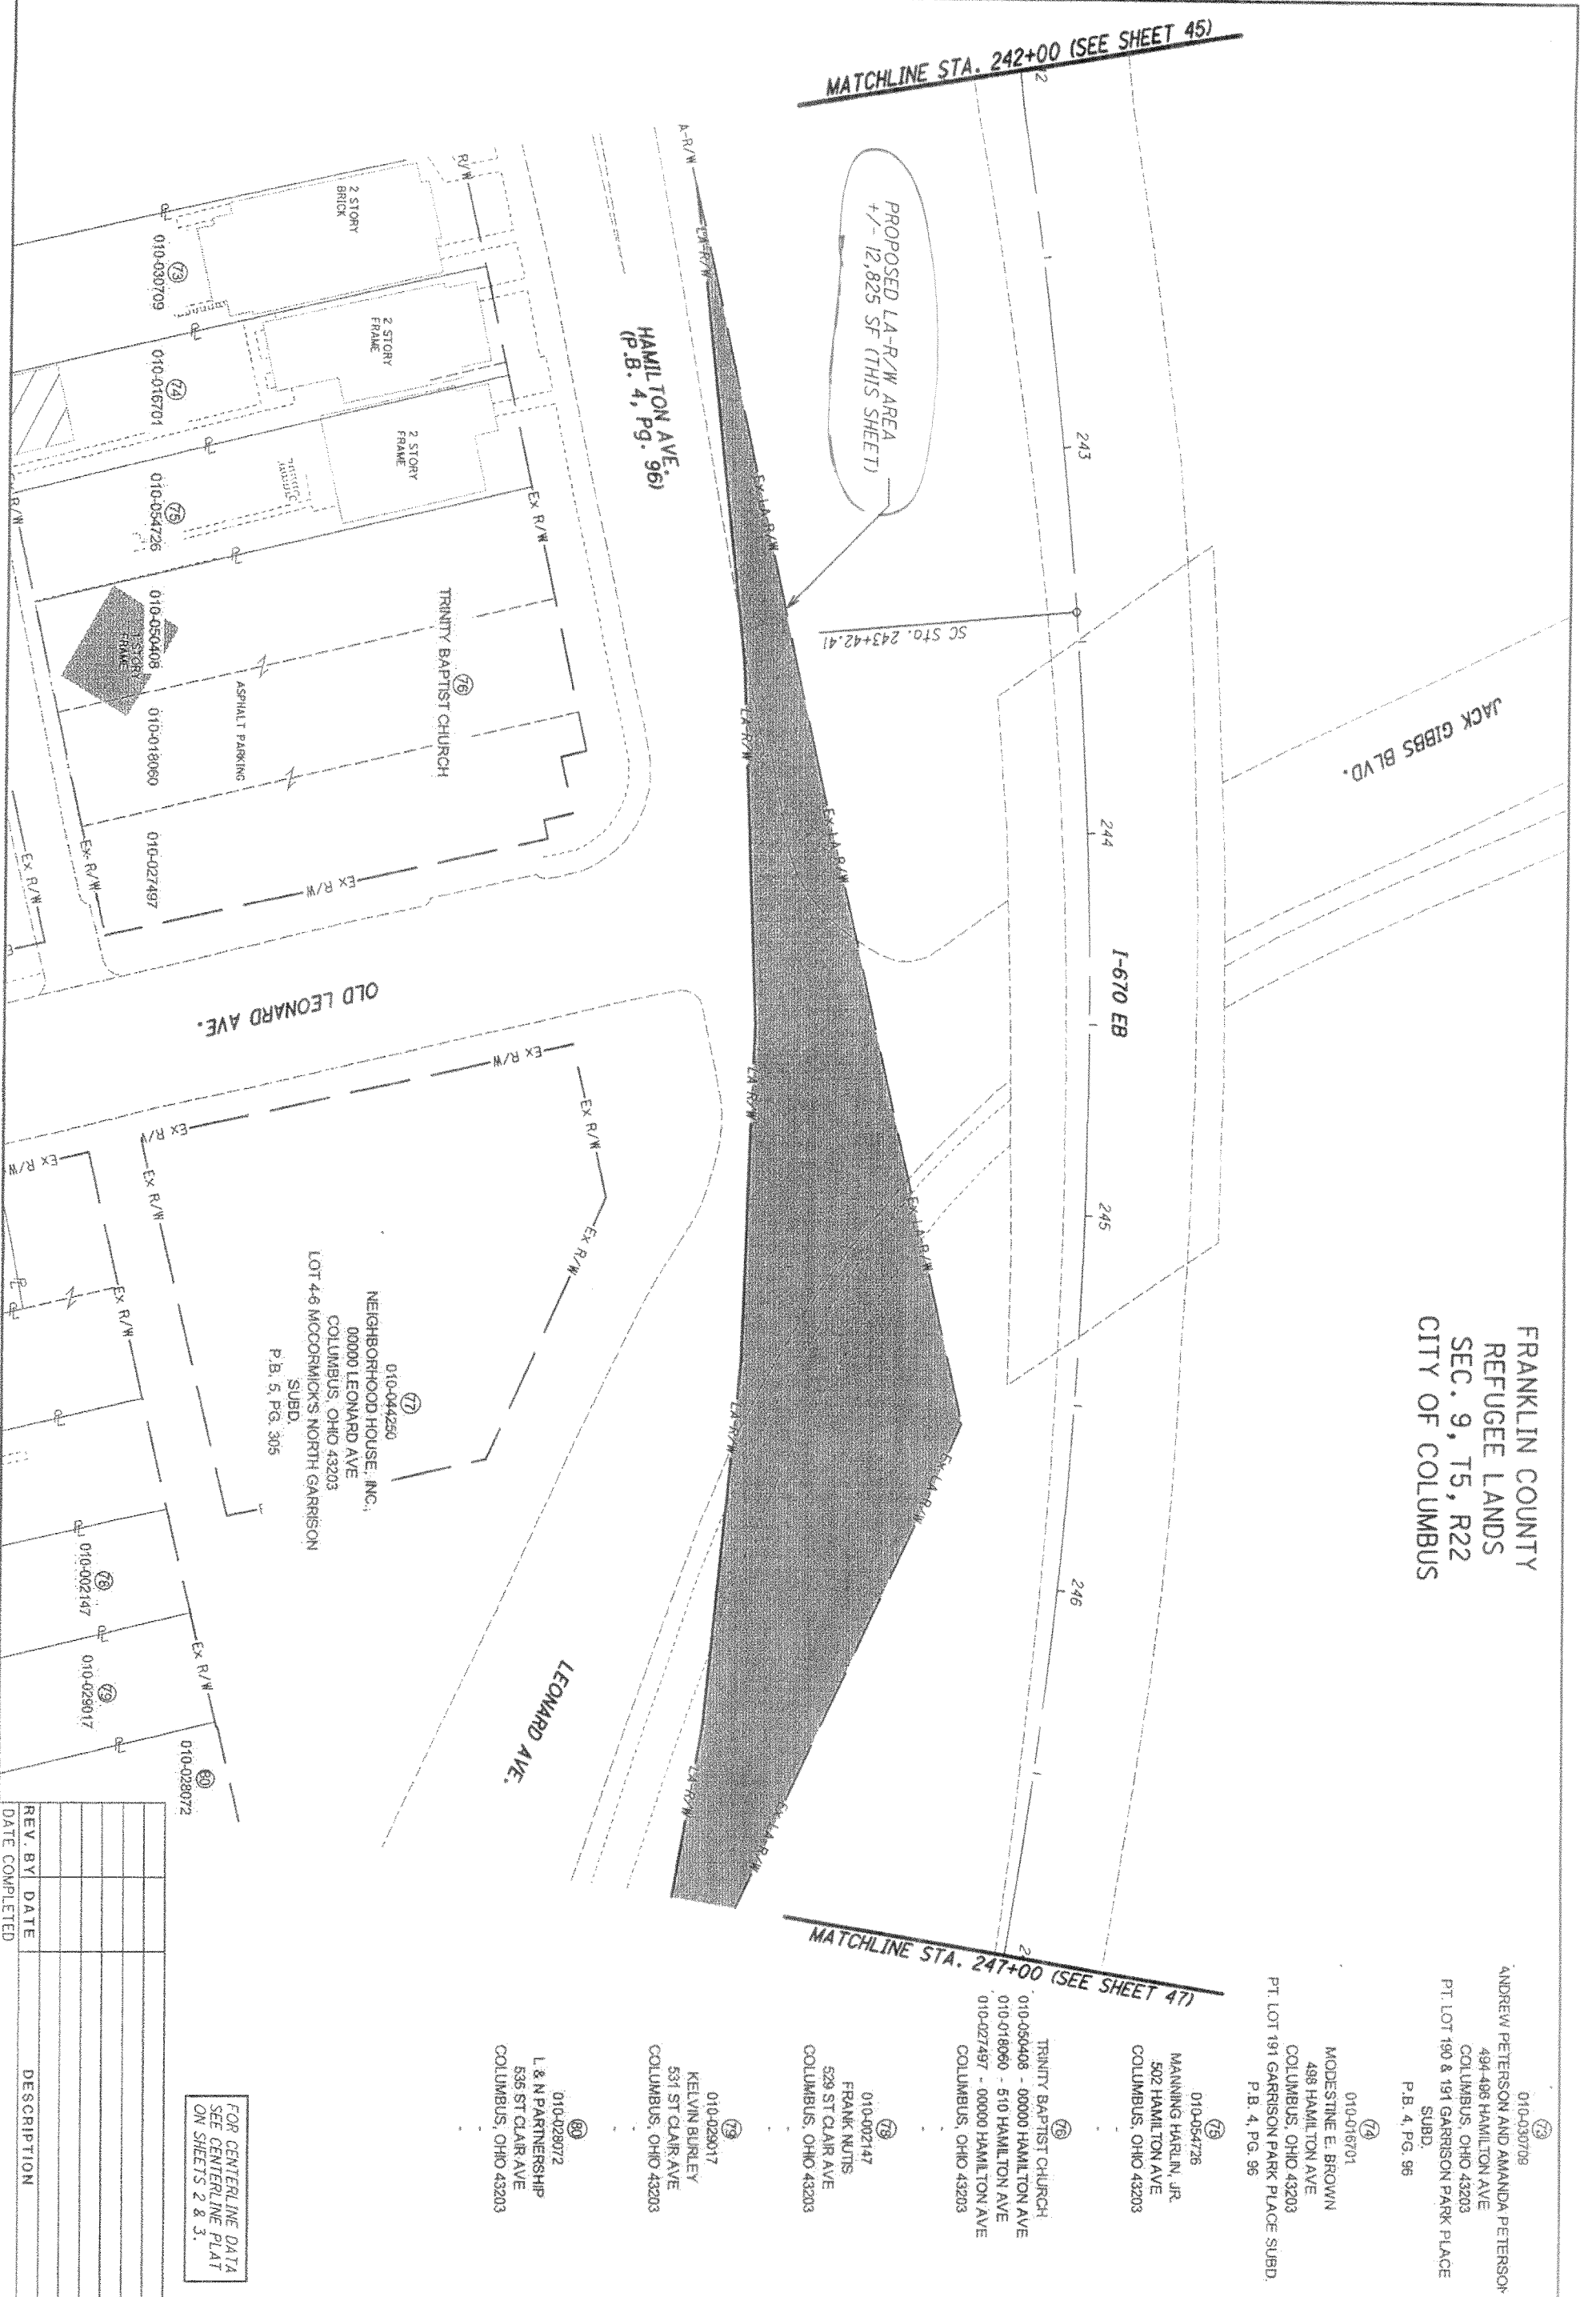

MATCHLINE STA. 242+00 (SEE SHEET 45)

MATCHLINE STA. 247+00 (SEE SHEET 47)

FRANKLIN COUNTY  
 REFUGEE LANDS  
 SEC. 9, T5, R22  
 CITY OF COLUMBUS

REV.	BY	DATE	DESCRIPTION

FOR CENTERLINE DATA  
 SEE CENTERLINE PLAT  
 ON SHEETS 2 & 3.

34" x 22"

Batchplot Spec: \\columbus-sv2\n\60\06634\07\standards\plotdrv\batchplt.spc  
Pen Table: N:\60\06634\07\standards\tables\670\_RW\_PLANS.tbl  
Plot Driver: S:\std\plotting\autn\VB1\Oce\_TDS600.plt

UCF: akdolv8  
PCF: 60-06634-07\_WAN

Ohio DOT Workspace  
FRA-70-83.93 PID 77369

MESSAGE1

Model: Design View: \$MEW\$  
Printed: 5/11/2010 @ 1:36:46 PM By: jllacres  
File: \\columbus-sv2\n\60\06634\07\rows\77369RP018A.dgn

MATCHLINE STA. 247+00 (SEE SHEET 46)

PROPOSED LA-R/W AREA  
+/- 600 SF (THIS SHEET)

FRANKLIN COUNTY  
REFUGEE LANDS  
SEC. 9, T5, R22  
CITY OF COLUMBUS

LEONARD AVE.

ST. CLAIR AVE.

I-670 EB

COLUMBUS METROPOLITAN HOUSING  
AUTHORITY  
984-899 CALDWELL PL.  
COLUMBUS, OHIO 43203

010-028072  
L & N PARTNERSHIP  
539 ST CLAIR AVE  
COLUMBUS, OHIO 43203

010-030293  
PATRICIA A. JOHNSON  
00000 ST CLAIR AVE  
COLUMBUS, OHIO 43203

010-019947  
HARVEY JOHNSON  
00000 ST CLAIR AVE  
COLUMBUS, OHIO 43203

010-019102  
S.I.J. PARTNERSHIP  
00000 ST CLAIR AVE  
COLUMBUS, OHIO 43203

REV.	BY	DATE	DESCRIPTION

DATE COMPLETED	DESCRIPTION

FOR CENTERLINE DATA  
SEE CENTERLINE PLAT  
ON SHEETS 2 & 3.



FRA-71-17.76,  
FRA-670-4.19


RIGHT OF WAY DETAIL SHEET  
STA. 247+00 TO STA. 252+00

R/W DESIGNER  
DWH  
R/W REVIEWER  
JPV

PID NO.  
77369

HORIZONTAL  
SCALE IN FEET



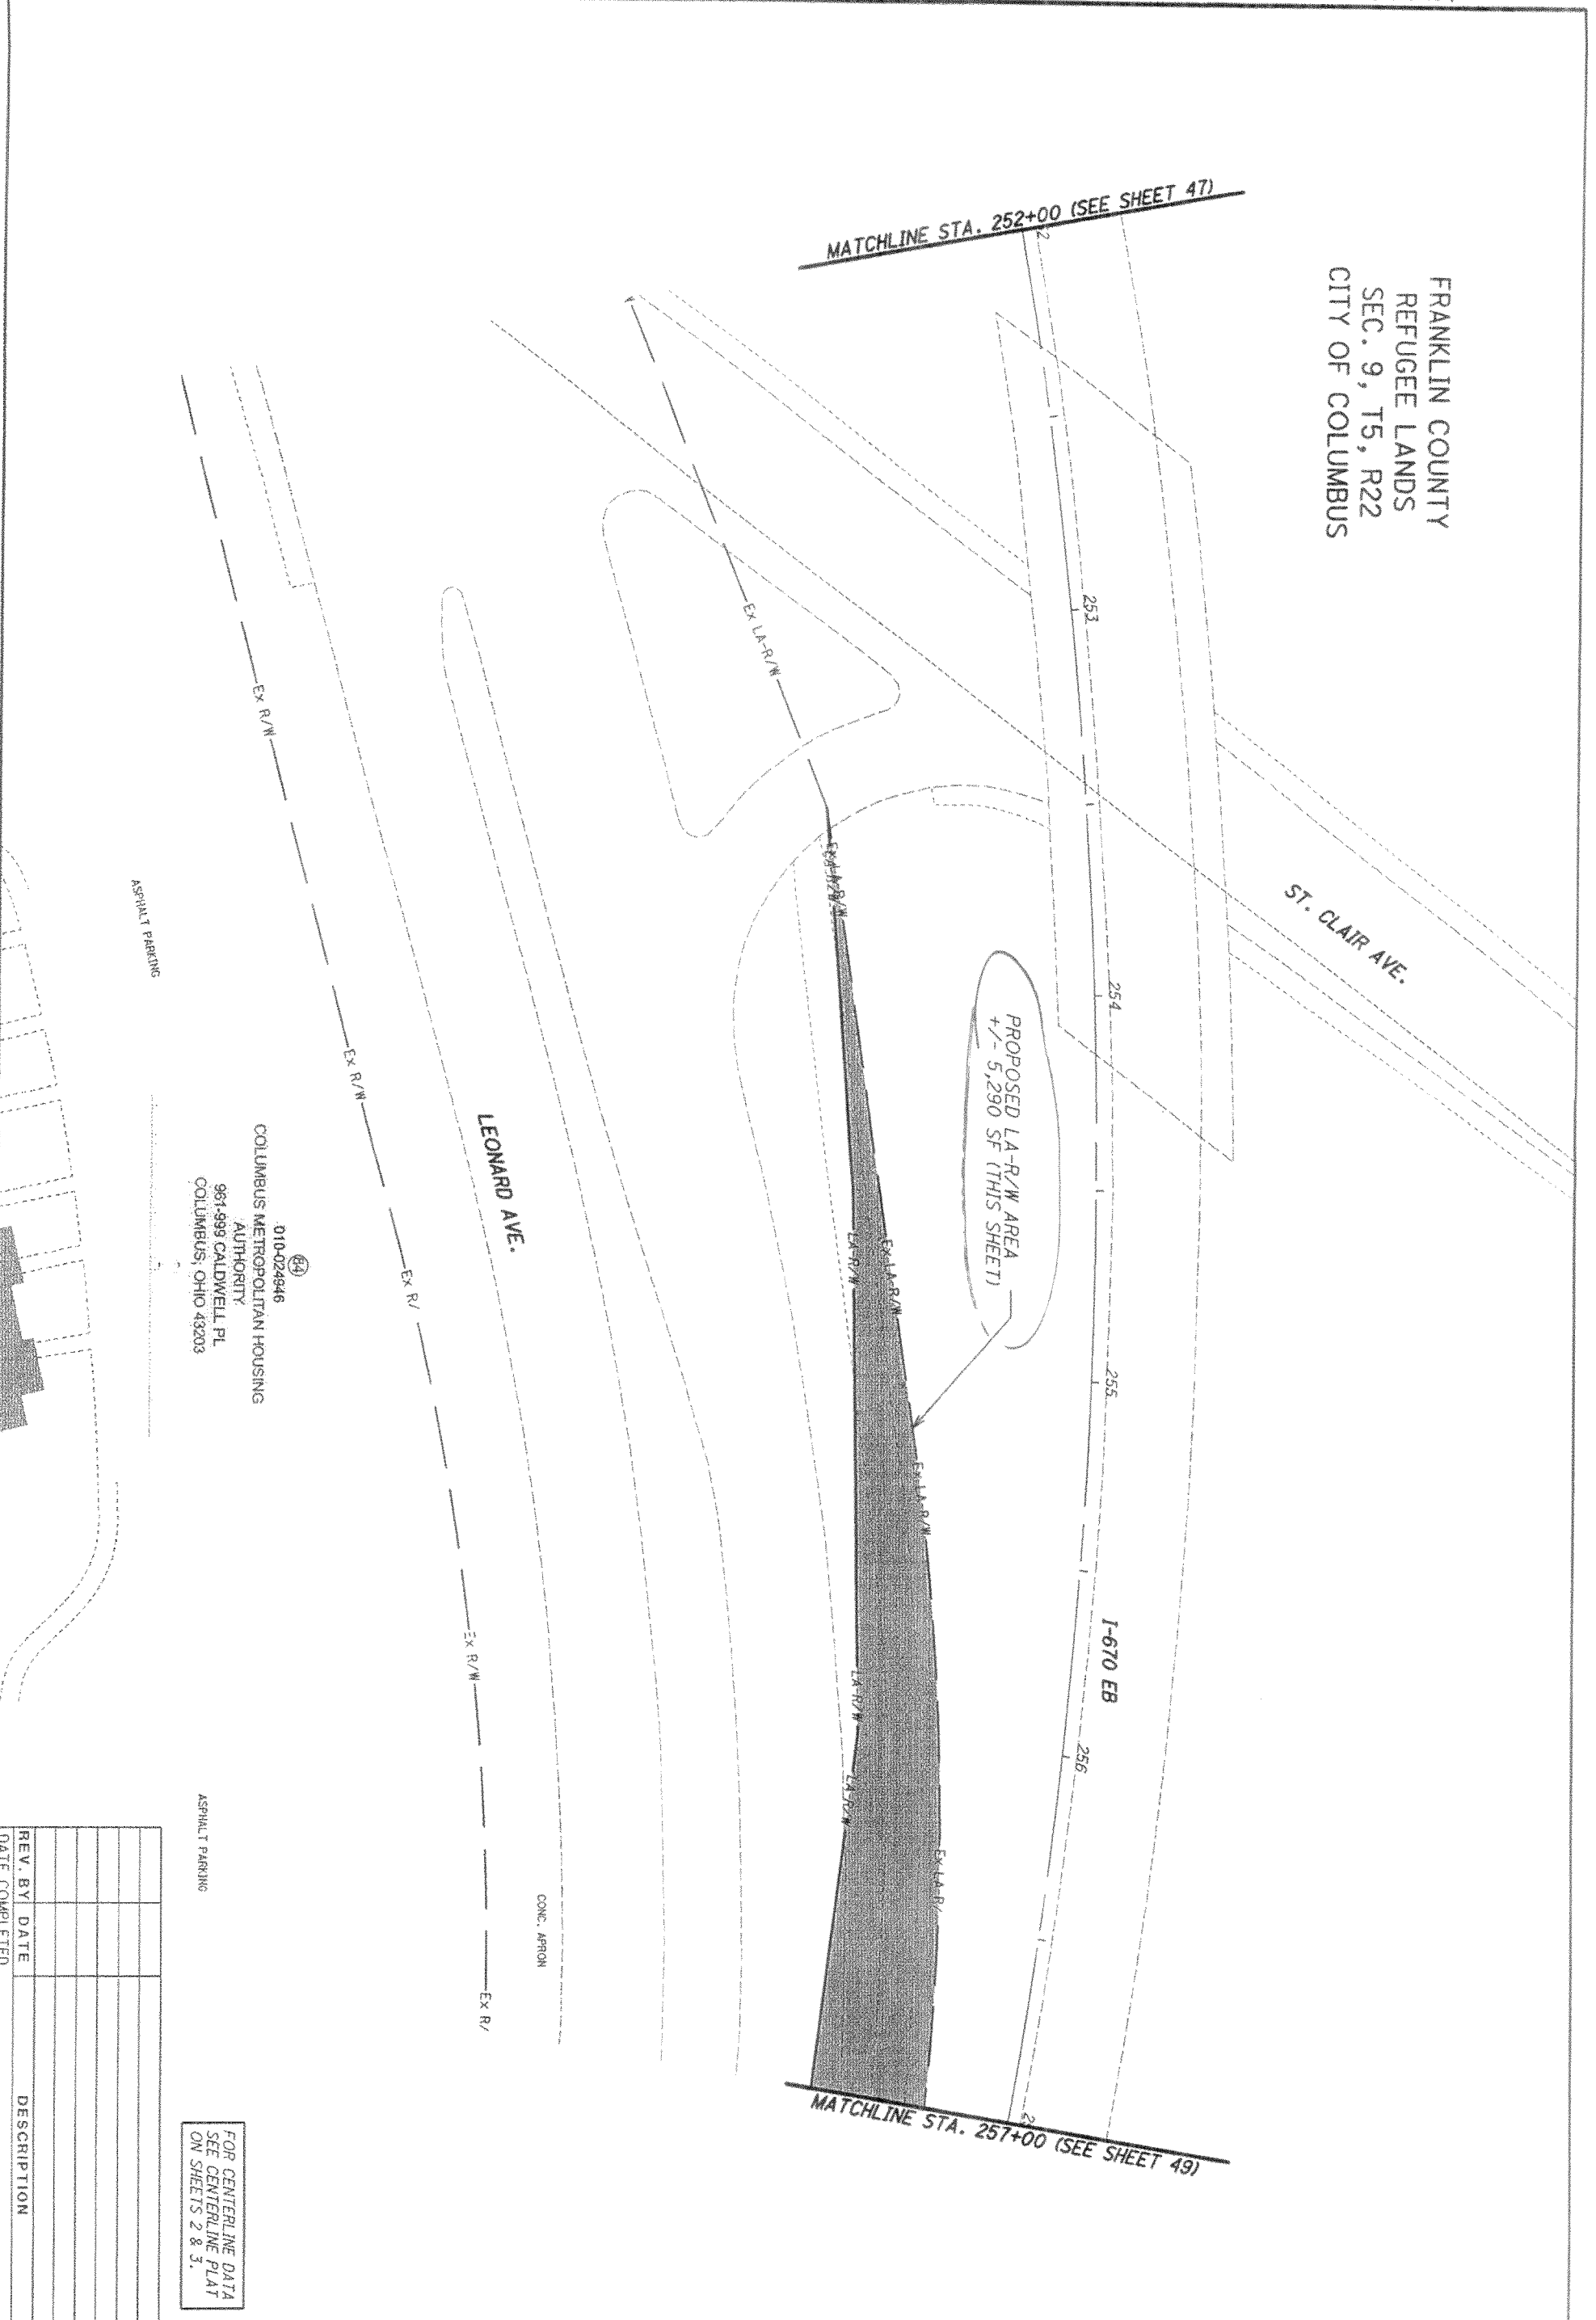

FRANKLIN COUNTY  
 REFUGEE LANDS  
 SEC. 9, T5, R22  
 CITY OF COLUMBUS

0110-024846  
 COLUMBUS METROPOLITAN HOUSING  
 AUTHORITY  
 981-899 CALDWELL PL  
 COLUMBUS, OHIO 43203

FOR CENTERLINE DATA  
 SEE CENTERLINE PLAT  
 ON SHEETS 2 & 3.

REV. BY	DATE	DESCRIPTION

FRA-71-17.76,  
 FRA-670-4.19

RIGHT OF WAY DETAIL SHEET  
 STA. 252+00 TO STA. 257+00

R/W DESIGNER  
 DWH  
 R/W REVIEWER  
 JPV

PID NO.  
 77369

