


20th Avenue (60' Public)
(P.B. 5, PG. 140)

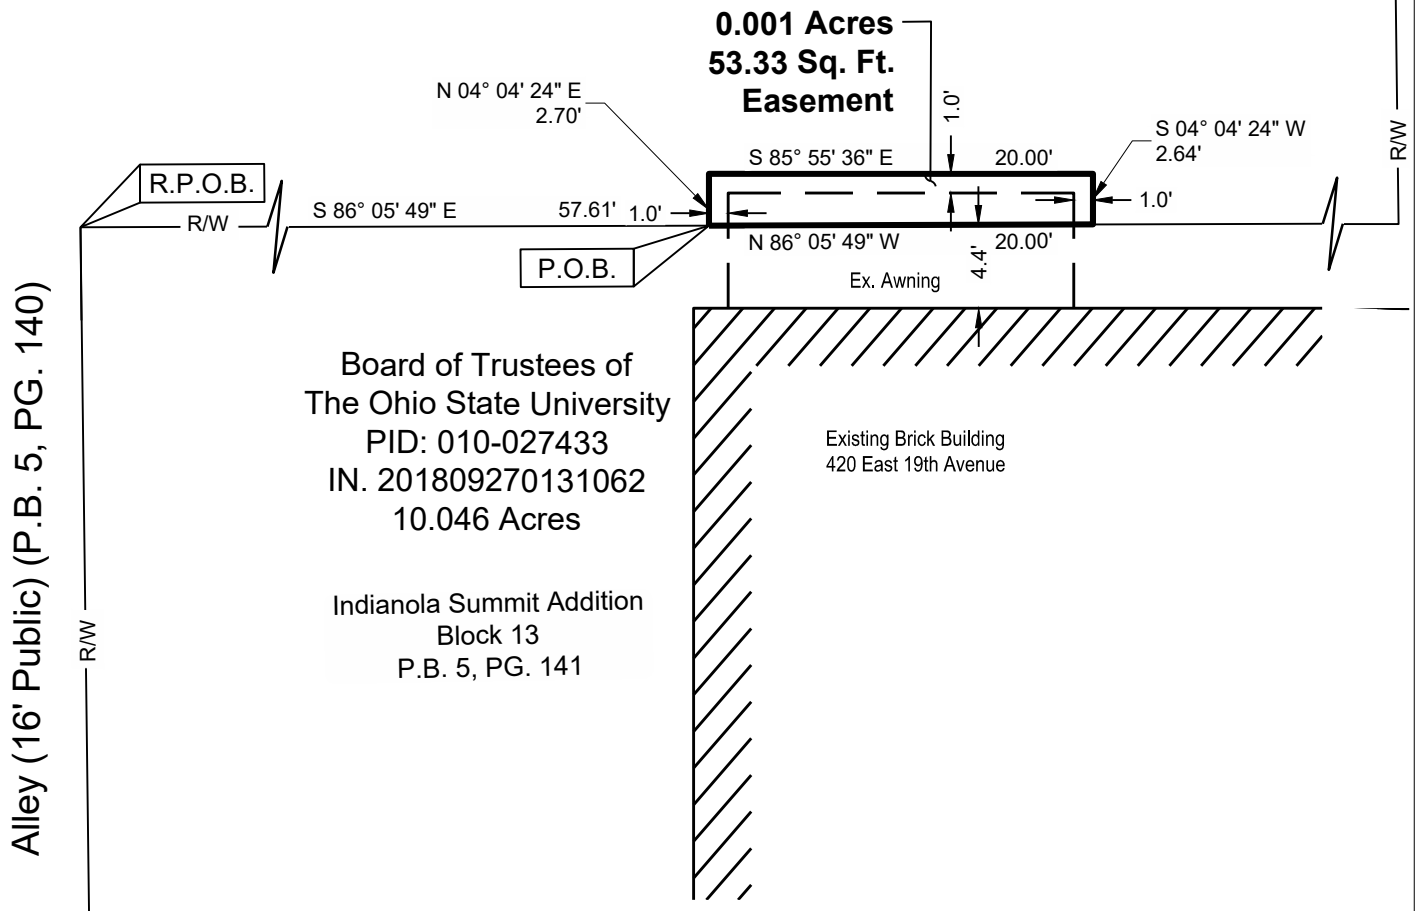

Basis of Bearing

The bearings shown hereon are referenced to the South line of Norwich Avenue having a bearing of South 86°10'42" East as determined by GPS observations using ODOT VRS network, based on NAD83 (2011), Ohio State Plane South Zone and NAVD 88.

Jeffrey A. Miller, Ohio PS NO.7211
jeff.miller@cesoinc.com

Date

Drawing Title:
Easement

1 of 1

Project Number:	763333
Scale:	1"=10'
Drawn By:	OPG
Checked By:	ALB
Date:	10/9/2023
Issue:	N/A

3 Dimensional Easement

State of Ohio, County of Franklin, City of Columbus,
Quarter Township 4, Township 1, Range 18, United States Military Lands

© 2023 CESO, INC.

