


MAP ANNEXATION AN05-016 9.8 Acres in Prairie Township Larry Worthington et al

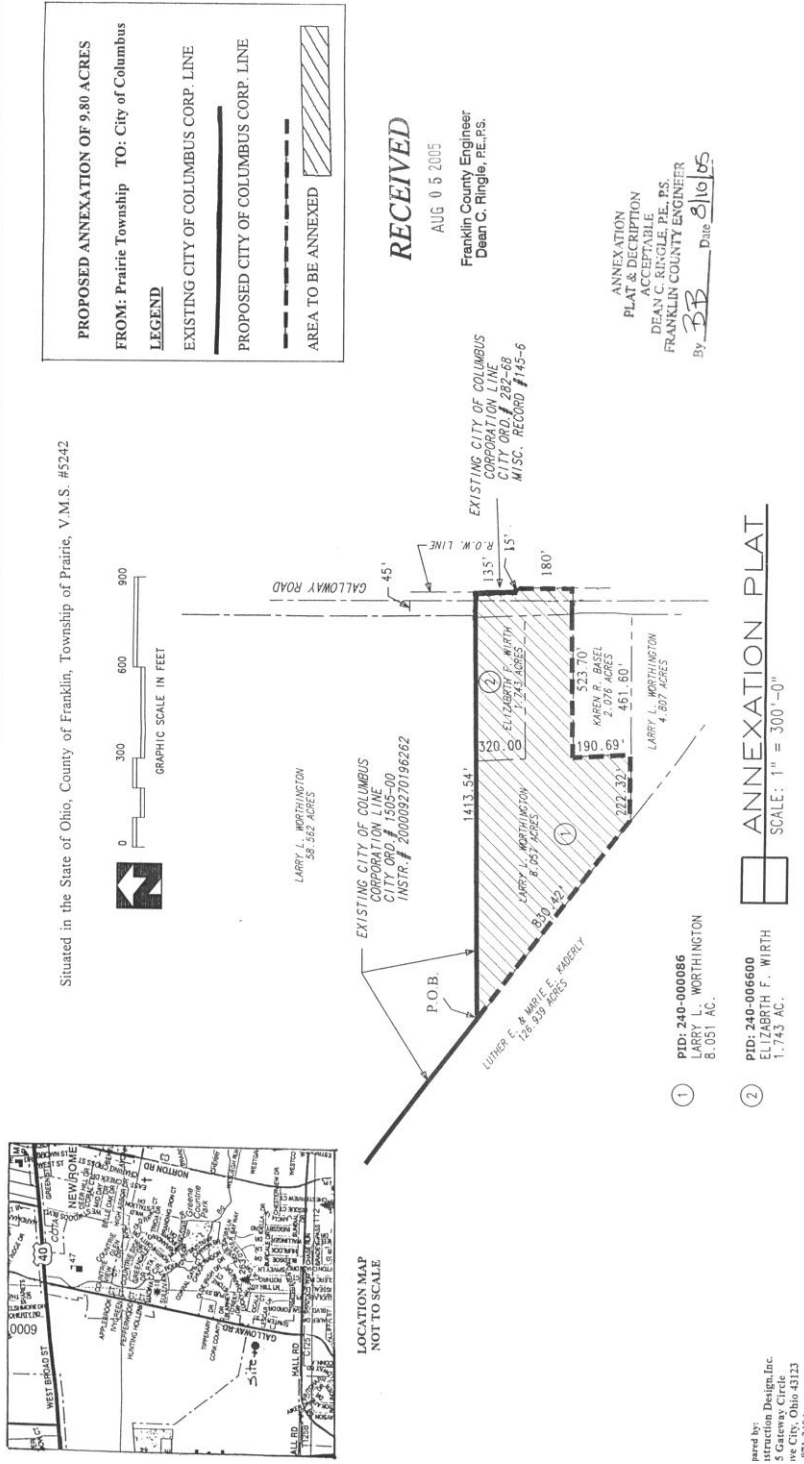

RECEIVED

AUG 0 5 2005
 Franklin County Engineer
 Dean C. Ringle, P.E., P.S.

ANNEXATION
 PLAT & DESCRIPTION
 ACCEPTABLE
 DEAN C. RINGLE, P.E., P.S.
 FRANKLIN COUNTY ENGINEER
 By: BB Date: 8/10/05

- ① PID: 240-000086
LARRY L. WORTHINGTON
8.051 AC.
- ② PID: 240-006600
ELIZABETH F. WIRTH
1.743 AC.

Prepared by:
 Instruction Design, Inc.
 5 Gateway Circle
 Cincinnati, Ohio 45213
 513-871-3404

Situated in the State of Ohio, County of Franklin, Township of Prairie, V.M.S. #5242