



**PROPOSED ANNEXATION
LOCATED IN
VIRGINIA MILITARY SURVEY No. 3453
NORWICH & WASHINGTON TOWNSHIPS, FRANKLIN COUNTY, OHIO**


Kermit C. & Dorothy A. Grener
D.B. 898, Pg. 543
P.N. 272-000128

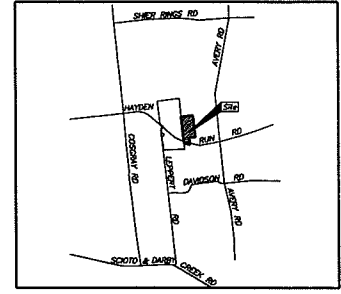

Location Map
N.T.S.

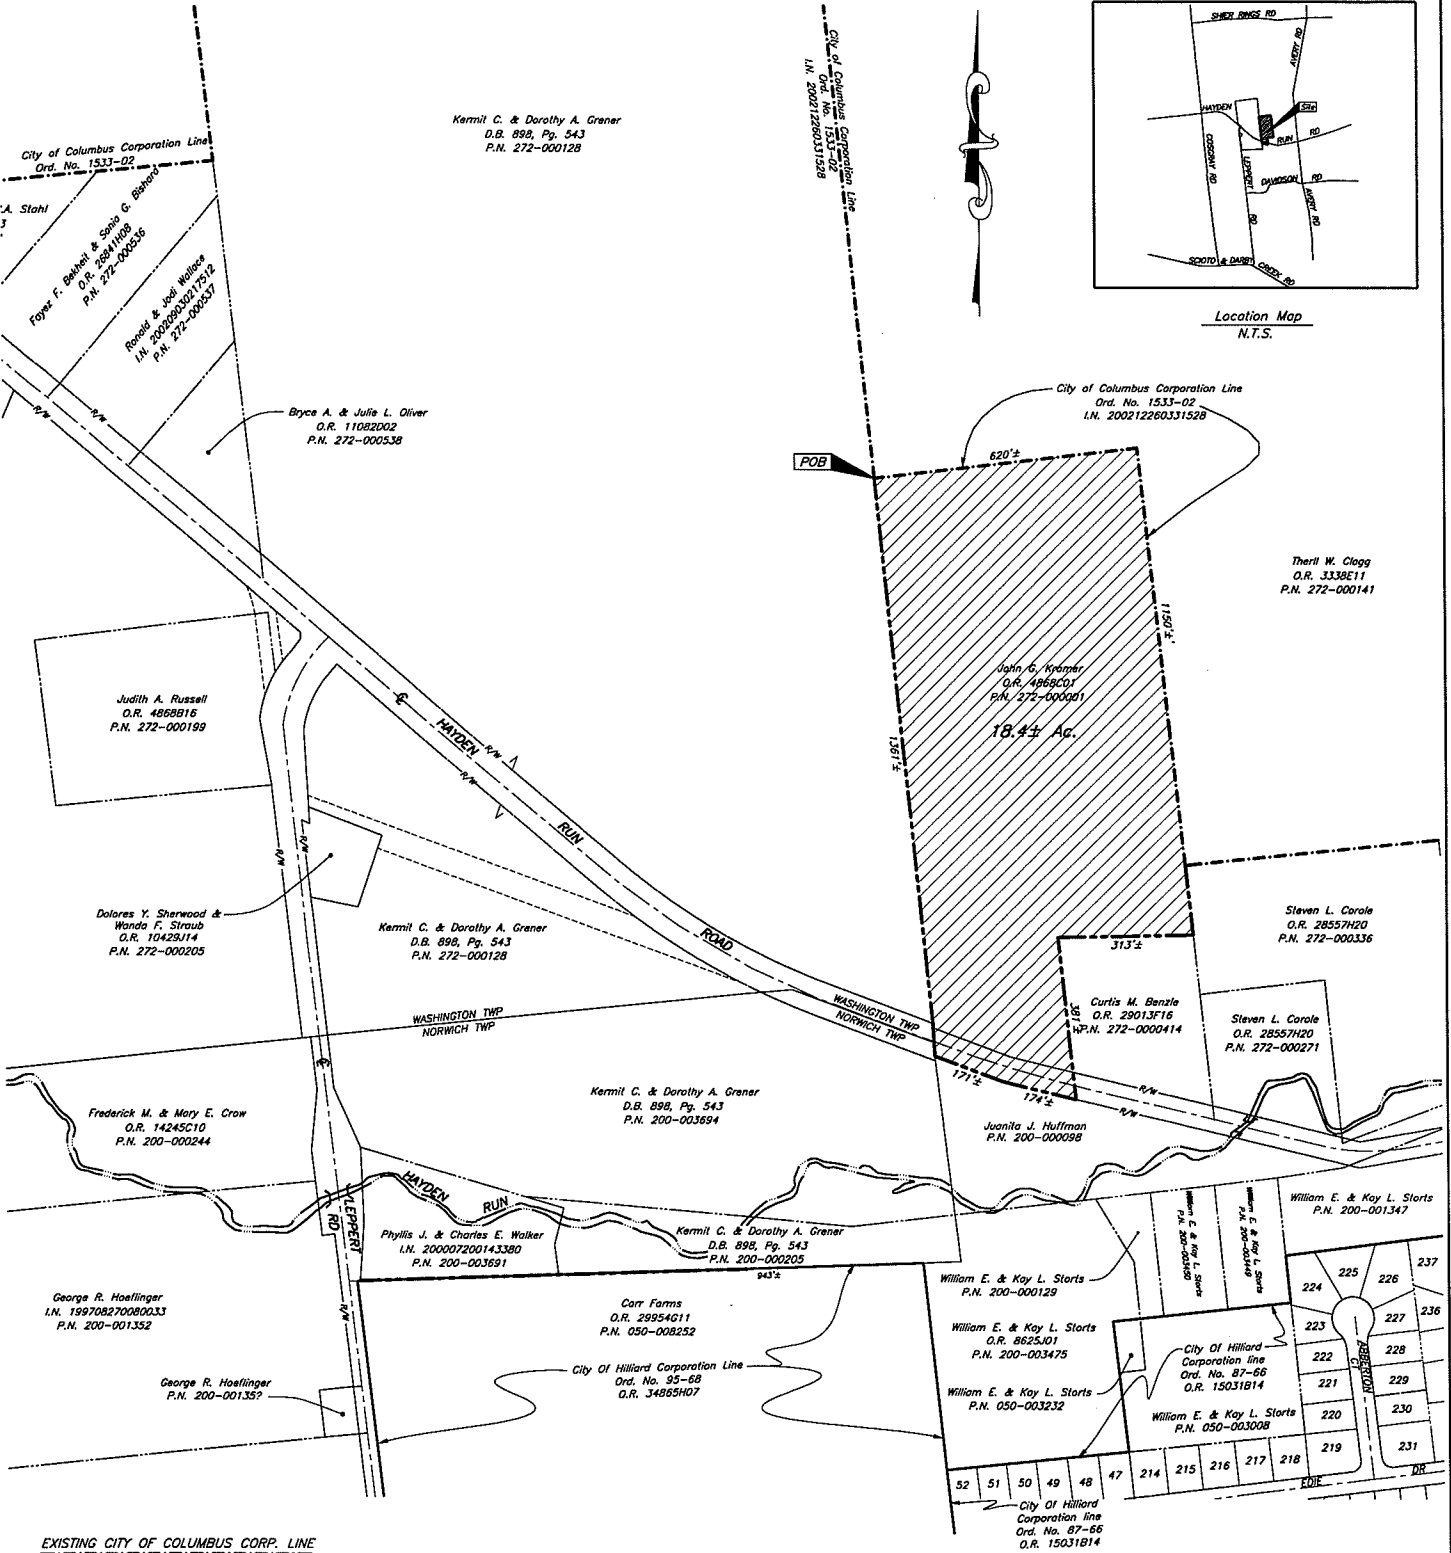

EXISTING CITY OF COLUMBUS CORP. LINE
EXISTING CITY OF HILLIARD CORP. LINE
PROPOSED CITY OF COLUMBUS CORP. LINE
AREA TO BE ANNEXED

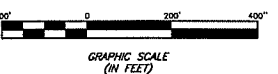

ANNEX NO. _____ ORD NO. _____
PROPOSED ANNEXATION OF 18.4± ACRES
TO THE
CITY OF COLUMBUS
FROM
NORWICH & WASHINGTON TOWNSHIPS, FRANKLIN COUNTY, OHIO
DATE FEBRUARY 2003 SCALE 1" = 200'