



Evans, Mechtworf, Hambleton & Tilton, Inc.
 Engineers • Surveyors • Planners • Scientists
 5500 New Albany Road, Columbus, OH 43054
 Phone: 614.775.4500 Toll Free: 888.775.3648
 emht.com



EASEMENT VACATION

SECTION 21, TOWNSHIP 5, RANGE 22

REFUGEE LANDS

CITY OF COLUMBUS, COUNTY OF FRANKLIN, STATE OF OHIO

Date: March 3, 2016
 Scale: 1" = 30'
 Job No. 2014-1235

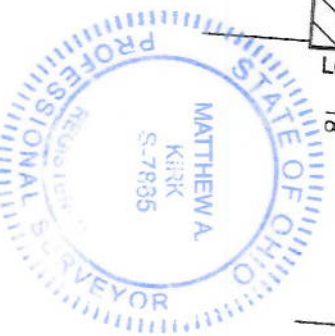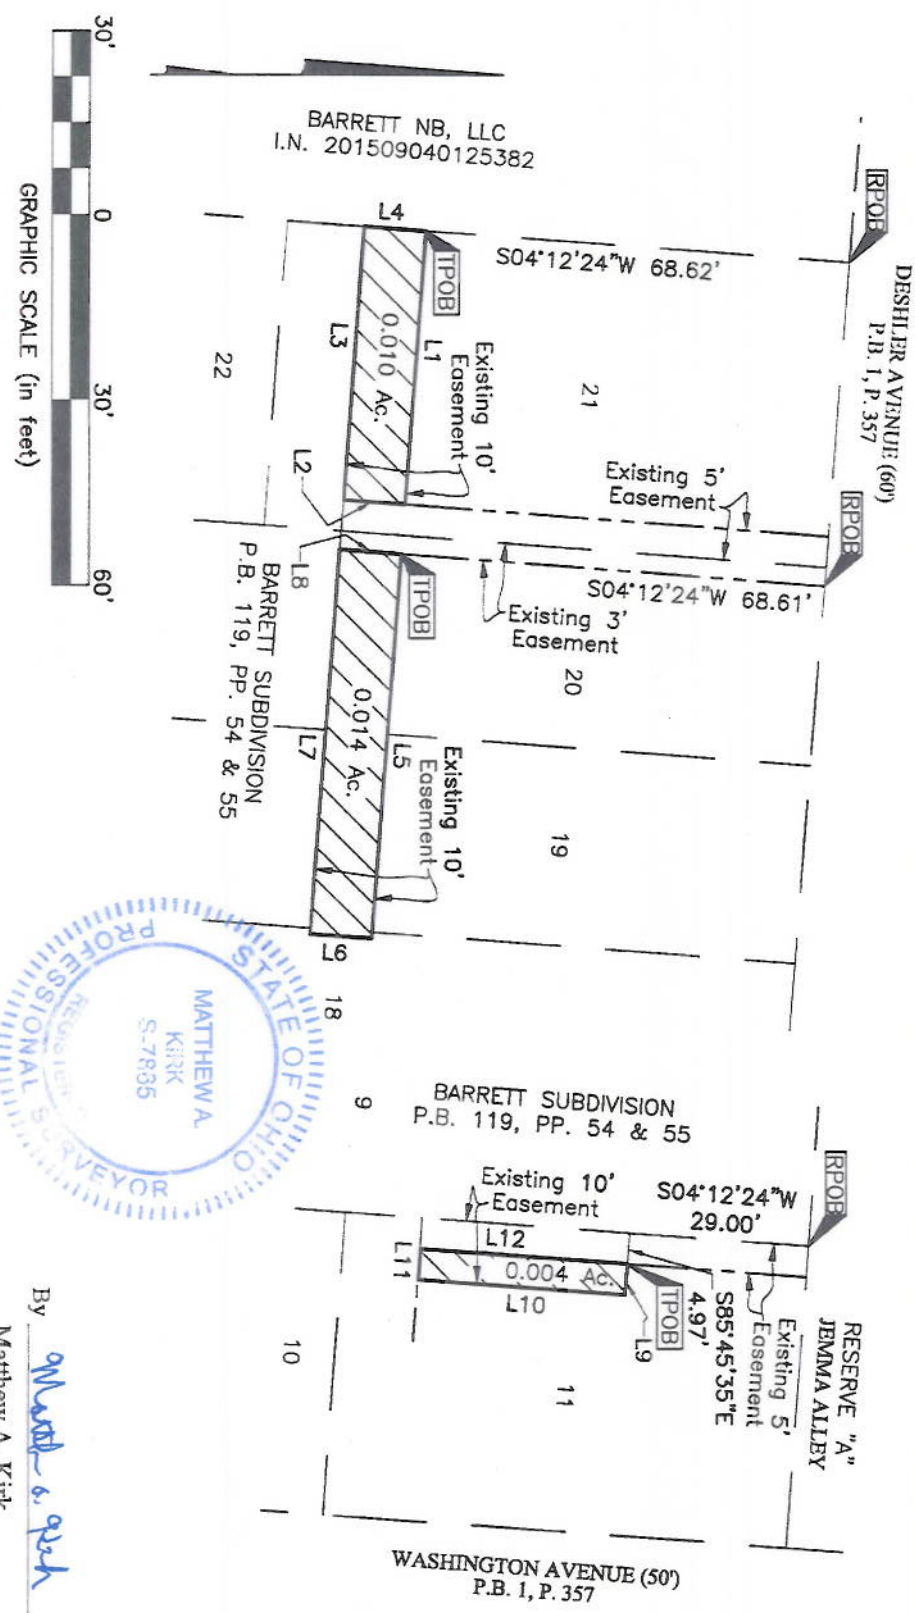

LINE TABLE		
LINE	BEARING	DISTANCE
L1	S85°47'36"E	44.50'
L2	S04°12'24"W	10.00'
L3	N85°47'36"W	44.50'
L4	N04°12'24"E	10.00'
L5	S85°47'36"E	62.57'
L6	S04°12'24"W	10.00'
L7	N85°47'36"W	62.57'
L8	N04°12'24"E	10.00'
L9	S85°47'36"E	5.00'
L10	S04°12'24"W	33.54'
L11	N85°47'36"W	5.00'
L12	N04°12'24"E	33.54'



J:\2014\1235\DWG\04SHEETS\EASEMENTS\20141235-VS-ESMF-WAC.DWG plotted by PITCHARD, JN on 3/3/2016 8:41:47 AM last saved by PITCHARD on 3/3/2016 8:07:45 AM
 Krc/s:

By Matthew A. Kirk
 Matthew A. Kirk
 Professional Surveyor No. 7865
 Date 3 March 16