


FRANKLIN COUNTY  
CITY OF COLUMBUS  
PERRY TOWNSHIP  
1/4 TWP 3, T 2, RANGE 19  
UNITED STATES MILITARY LANDS



1-STORY FRAME

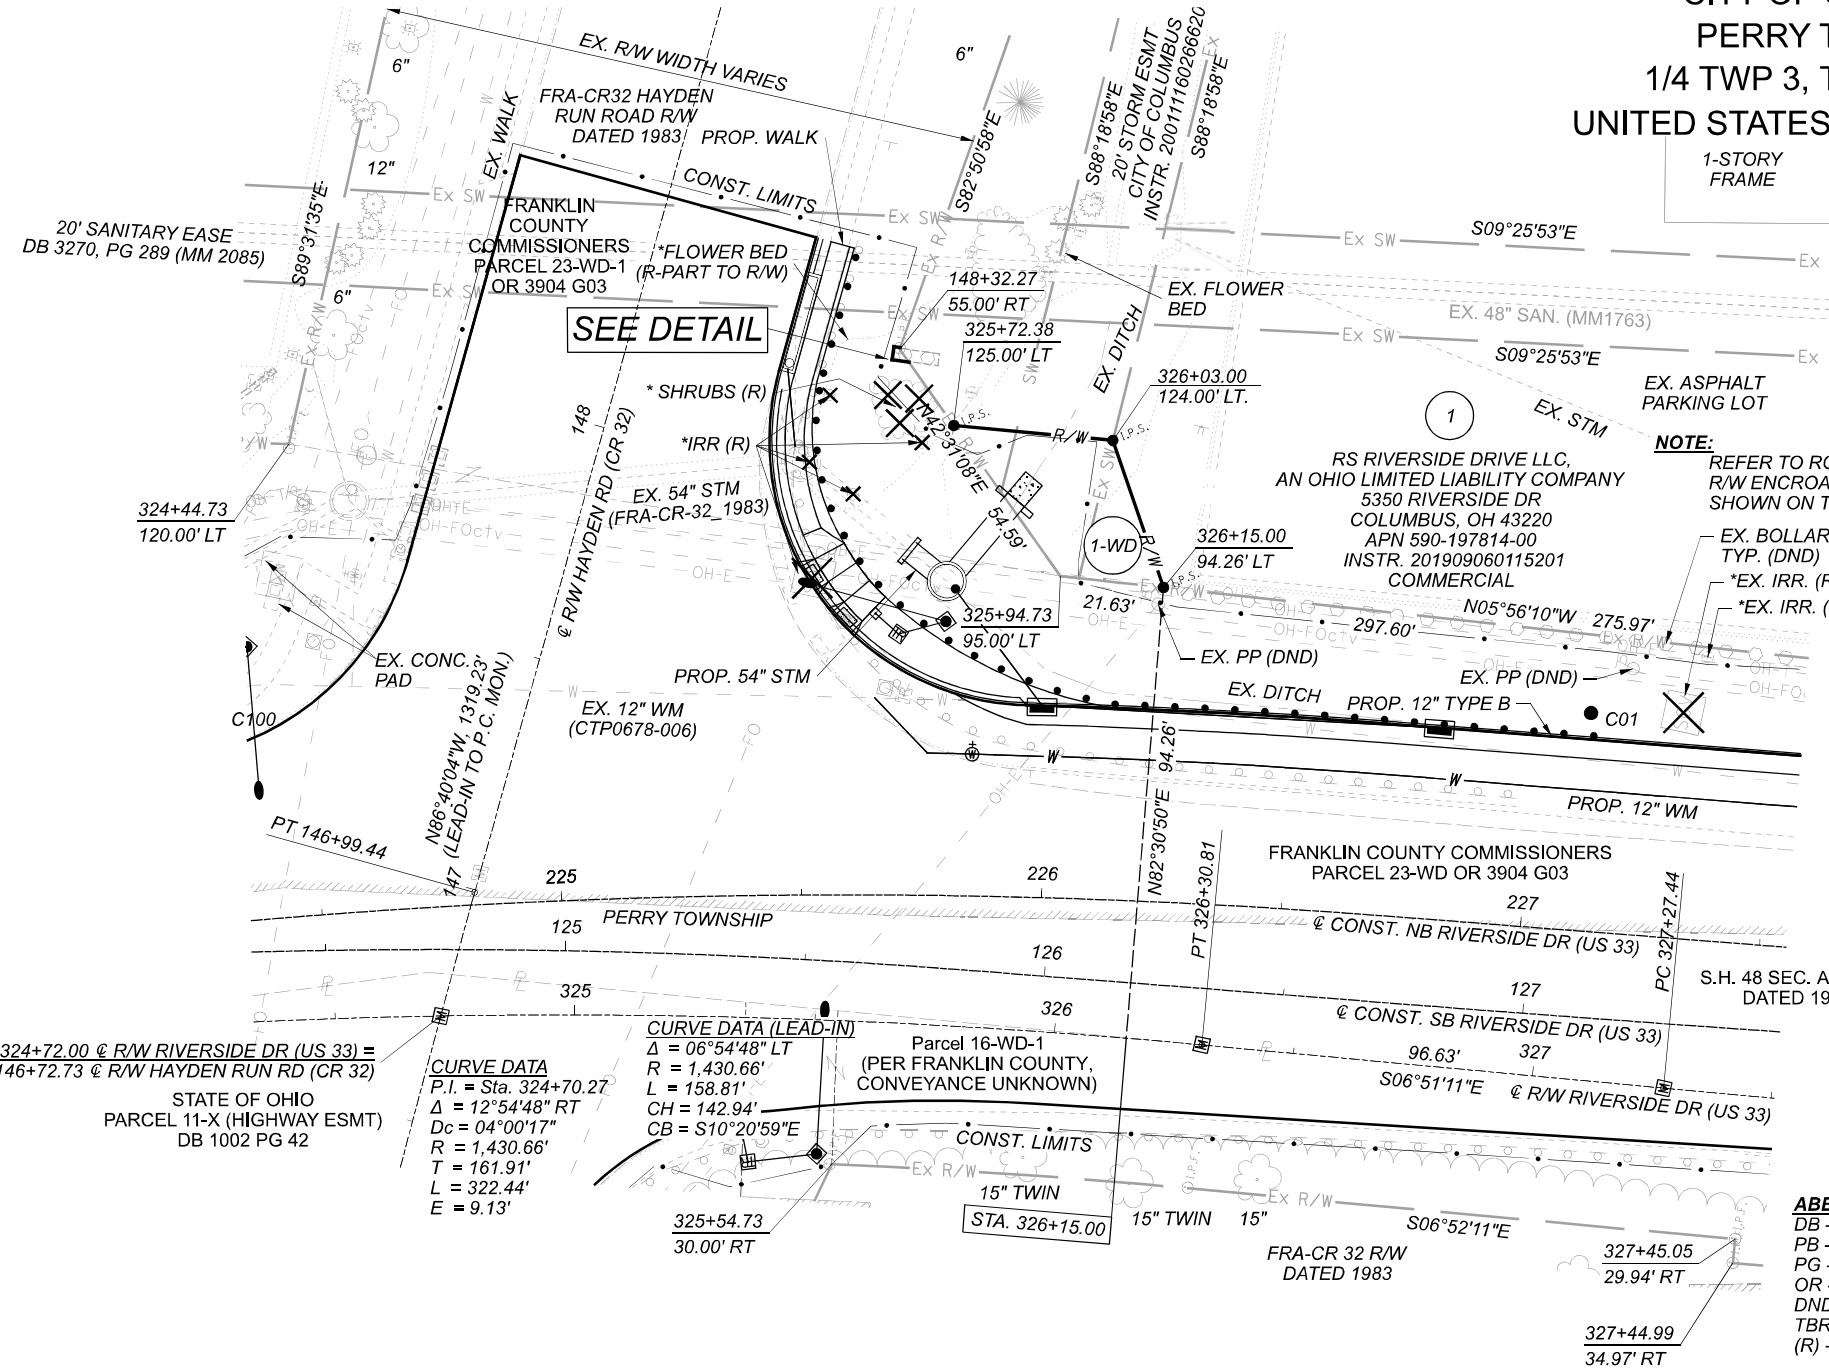

**NOTE:** REFER TO ROADWAY PLANS FOR ADDITIONAL R/W ENCROACHMENT DISPOSITIONS NOT SHOWN ON THIS SHEET.


EX. BOLLARDS, TYP. (DND)  
\*EX. IRR. (R)  
\*EX. IRR. (R)

**ABBREVIATION LEGEND**  
DB - DEED BOOK  
PB - PLAT BOOK  
PG - PAGE  
OR - OFFICE RECORD  
DND - DO NOT DISTURB  
TBR - TO BE REMOVED  
(R) - REMOVE ENCROACHMENT

**MONUMENT LEGEND**  
☐ EXISTING R/W MONUMENT BOX  
▣ PROPOSED R/W MONUMENT BOX  
○ I.P.F. IRON PIN FOUND  
● I.P.F. IRON PIN FOUND W/ ID CAP  
● I.R.S. IRON PIN SET W/ ID CAP  
• M.N.S. MAG NAIL SET  
● CONCRETE MONUMENT

NOTE: \* DENOTES R/W ENCROACHMENT  
IRR - IRRIGATION SPRINKLER HEAD

**SIGN ENCROACHMENT DETAIL**

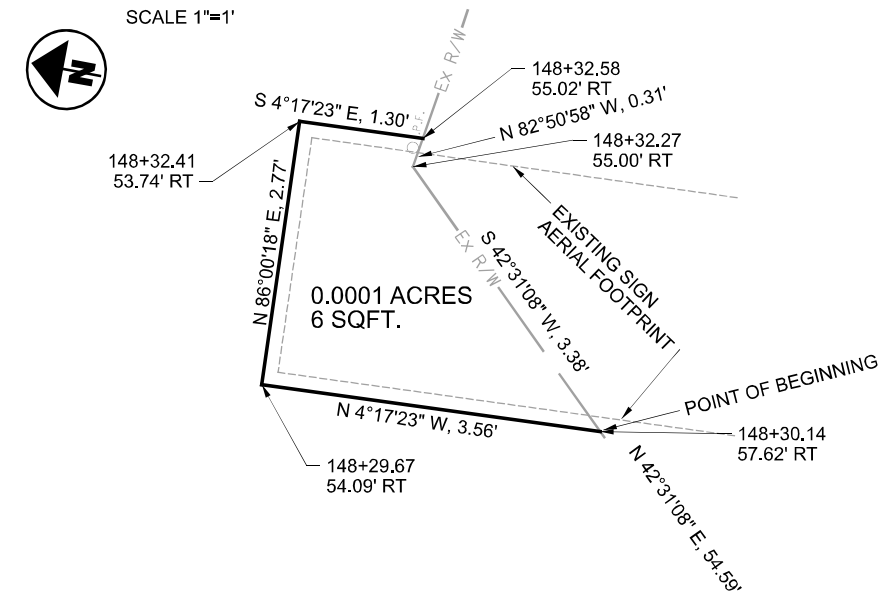

PLAN #3832E

REV. BY	DATE	DESCRIPTION

DATE COMPLETED 9/26/22

SHEET	TOTAL
1	1

STRADER SIGN ENCROACHMENT EXHIBIT

DESIGN AGENCY	ARCADIS
DESIGNER	BLW
REVIEWER	RGH 01/18/22
PROJECT ID	112035
SUBSET	TOTAL
SHEET	TOTAL
1	1