



Location Map - NTS

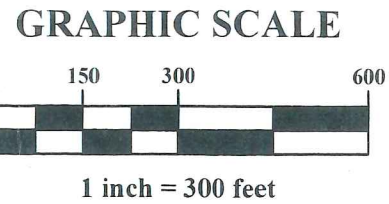

**37.45± ACRE ANNEXATION FROM THE TOWNSHIP OF HAMILTON TO THE CITY OF COLUMBUS**  
 Hamilton Township, Franklin County, Ohio  
 Section 11, Township 3, Range 22,  
 Congress Lands East of the Scioto

**ANNEXATION  
 PLAT & DESCRIPTION  
 ACCEPTABLE**  
 CORNELL R. ROBERTSON, P.E., P.S.  
 FRANKLIN COUNTY ENGINEER

By *fm* Date 7/27/2022

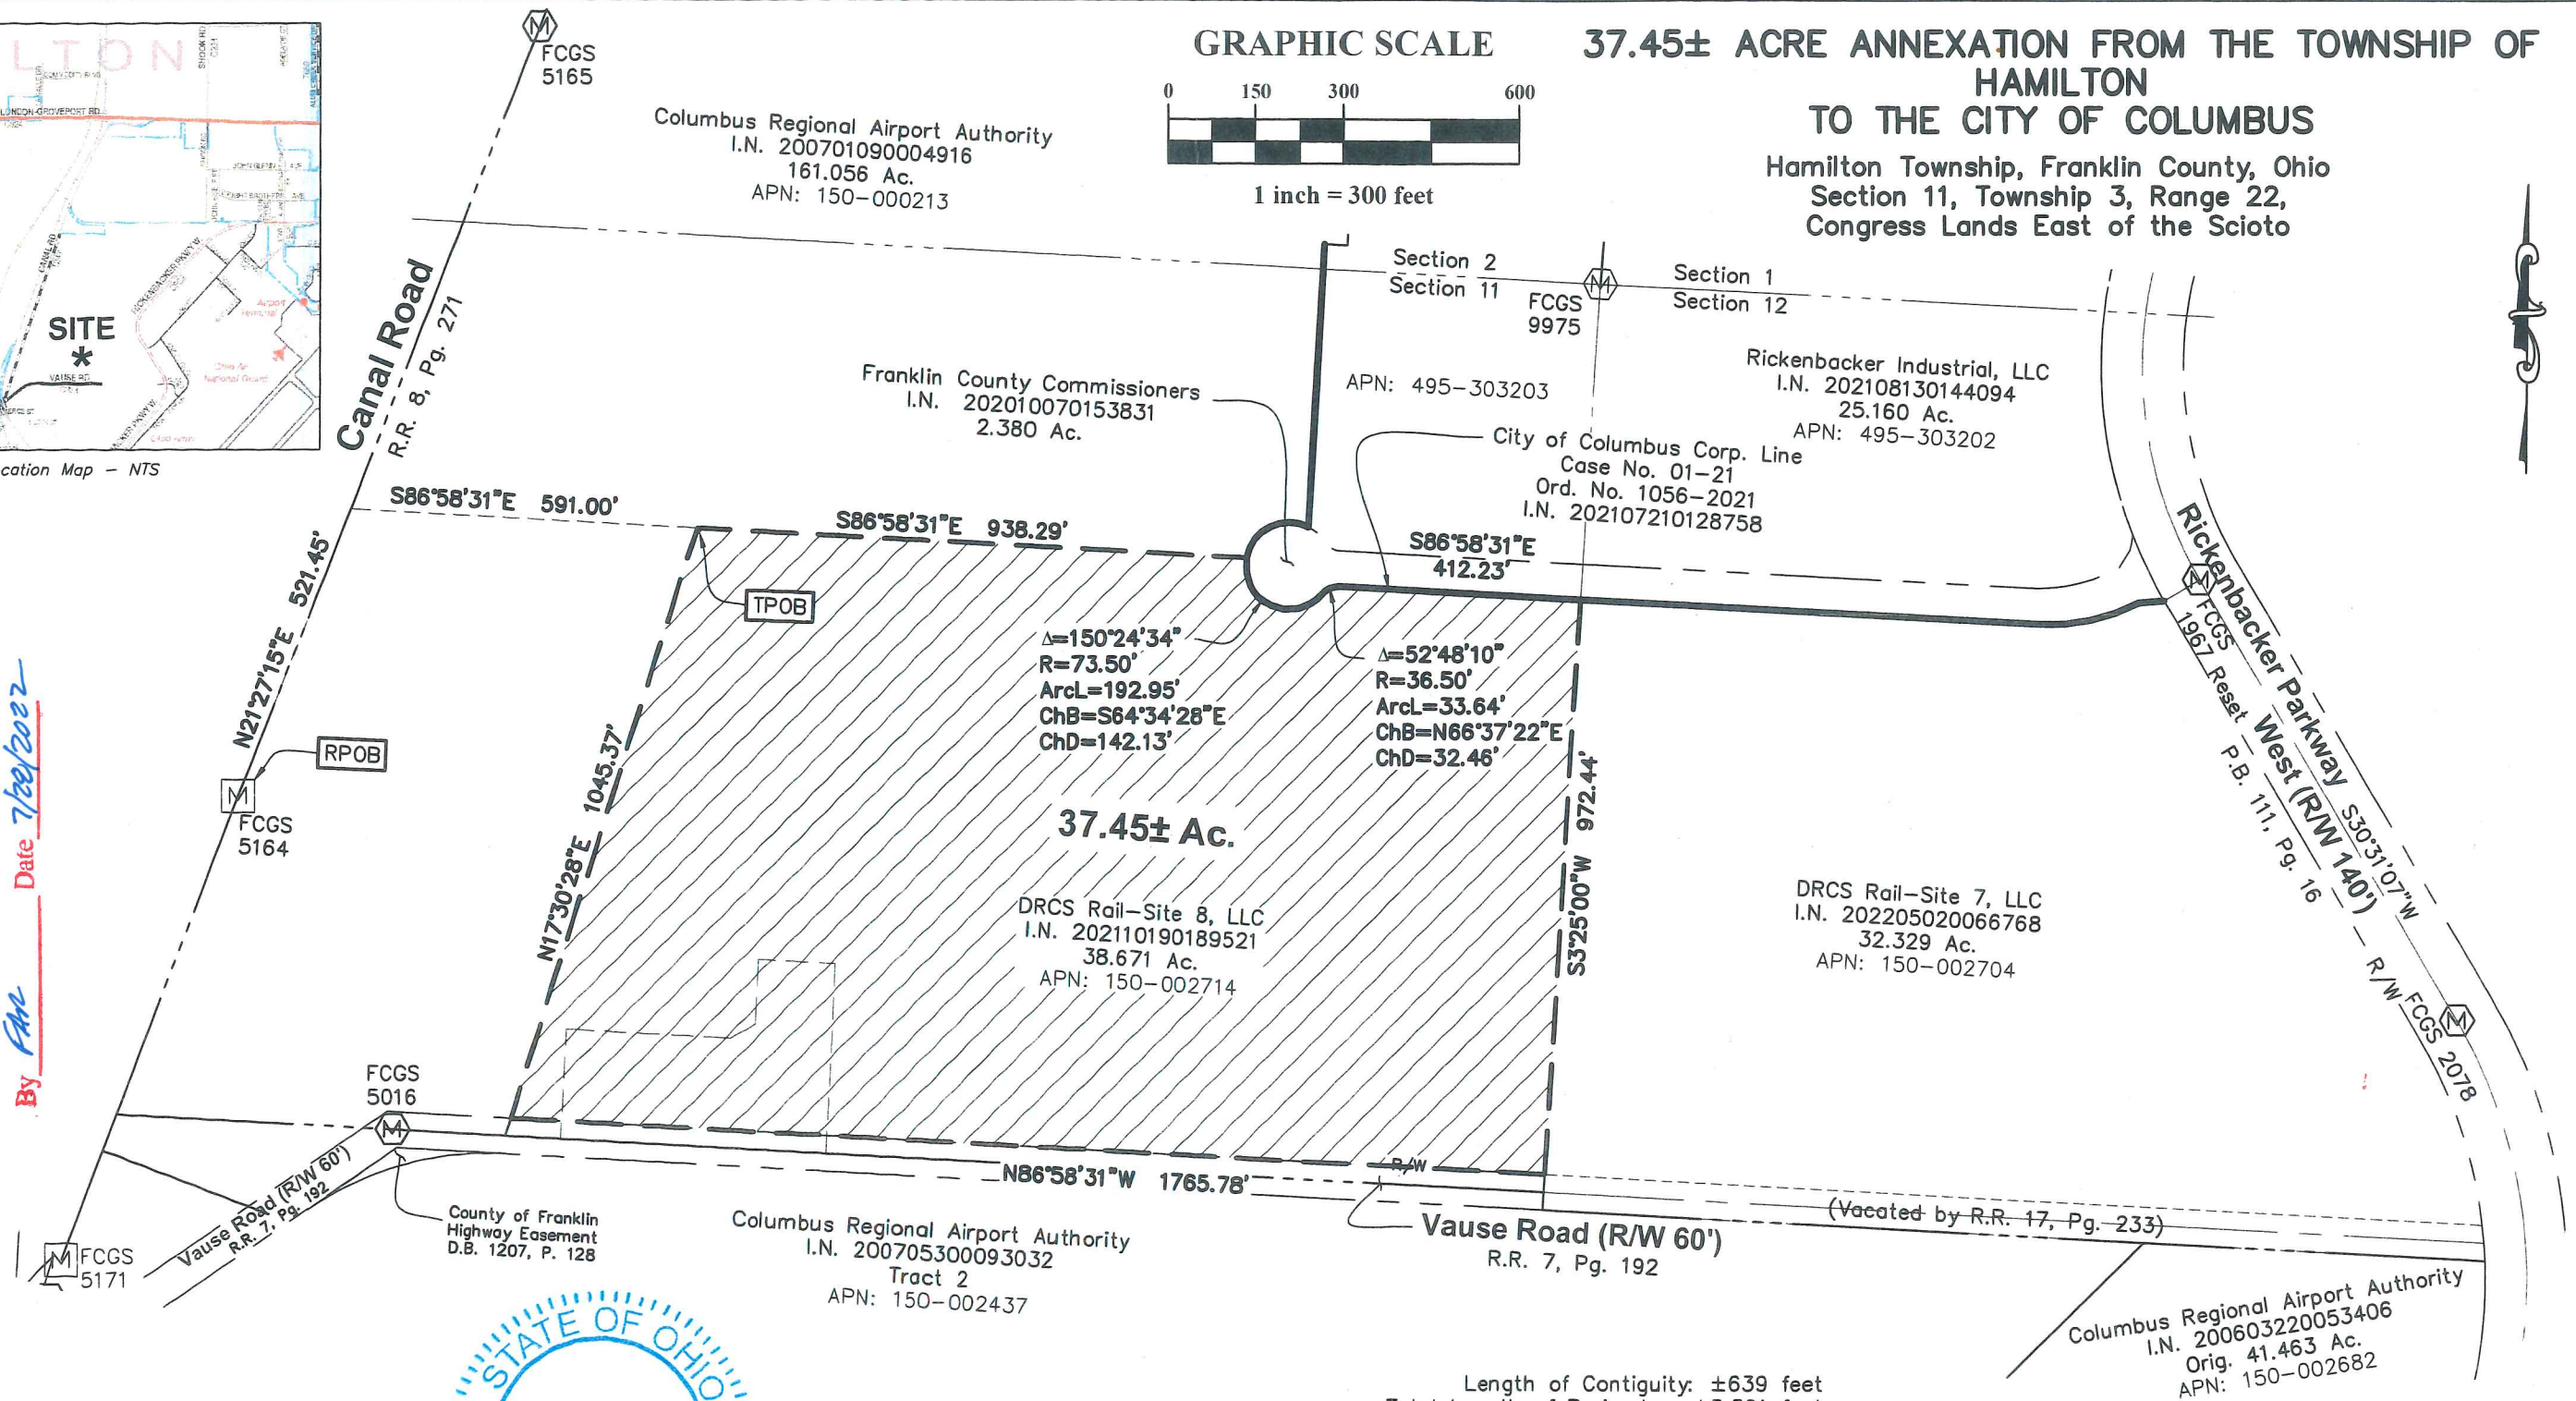

Douglas R. Hock, P.S. 7661 Date: 7/28/22  
 Advanced Civil Design, Inc  
 781 Science Boulevard, Suite 100 Job No.: 21-0086-08  
 Gahanna, OH 43230 Date: 7/27/22  
 Phone 614-428-7750



Length of Contiguity: ±639 feet  
 Total Length of Perimeter: ±5,361 feet  
 Percentage of Contiguity: ±11.9%

No islands of township property are created by this annexation.

**Legend**

Area to be Annexed

Existing City of Columbus Corp Line

Proposed City of Columbus Corp Line

