


**ANNEXATION AN16-004**  
**± 55 Acres / Blendon Township**  
**McCorkle Soaring Eagles LLC (Urly Road)**

**ANNEXATION OF 25± ACRES AND 30± ACRES TO THE CITY OF COLUMBUS FROM BLENDON TOWNSHIP, FRANKLIN COUNTY, OHIO**

STATE OF OHIO, COUNTY OF FRANKLIN, TOWNSHIP OF BLENDON,  
SECTION 1, TOWNSHIP 2, RANGE 17, UNITED STATES MILITARY LANDS

ANNEXATION  
PLAT & DESCRIPTION  
ACCEPTABLE  
DEAN C. RINGLE, P.E., P.S.  
FRANKLIN COUNTY ENGINEER

By *DR* Date *3/16/16*

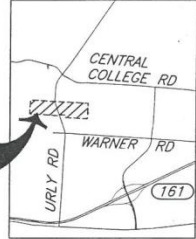


**SITE**

**CONTIGUITY CALCULATION**

**AREA 1:**  
815 LINEAL FEET OF PERIMETER IS CONTIGUOUS WITH THE EX. CORPORATION LINE OF THE CITY OF COLUMBUS. A TOTAL OF 4,469 LINEAL FEET OF ANNEXED PERIMETER. 18.2% OF THE PERIMETER OF THE ANNEXED AREA IS CONTIGUOUS TO THE EX. CITY OF COLUMBUS CORPORATION LINE. NO ISLANDS ARE CREATED BY THIS ANNEXATION.

**AREA 2:**  
4,561 LINEAL FEET OF PERIMETER IS CONTIGUOUS WITH THE EX. CORPORATION LINE OF THE CITY OF COLUMBUS. A TOTAL OF 5,014 LINEAL FEET OF ANNEXED PERIMETER. 90.9% OF THE PERIMETER OF THE ANNEXED AREA IS CONTIGUOUS TO THE EX. CITY OF COLUMBUS CORPORATION LINE. NO ISLANDS ARE CREATED BY THIS ANNEXATION.

**PROPERTY TO BE ANNEXED**  
P.I.D.: 110-000023-00  
55± ACRES  
MCCORKLE SOARING EAGLES, LLC  
IN. 200504220075702

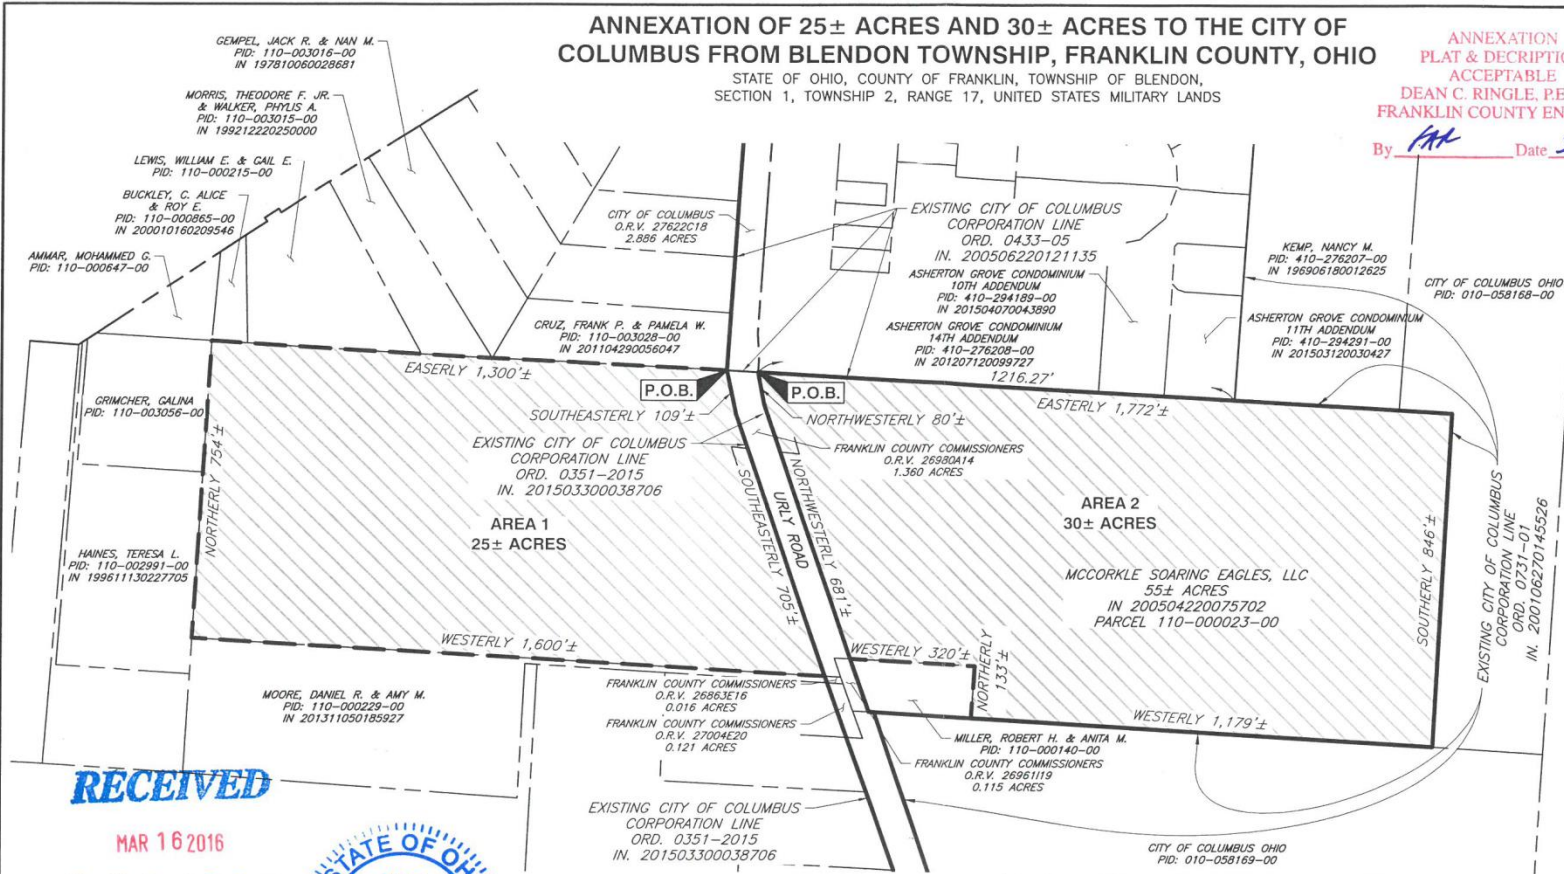

**RECEIVED**

MAR 16 2016

Franklin County Engineer  
Dean C. Ringle, P.E., P.S.



SCALE IN FEET



**LEGEND**

- EXISTING CORPORATION LINE
- PROPOSED CORPORATION LINE
- AREA TO BE ANNEXED FROM BLENDON TOWNSHIP TO THE CITY OF COLUMBUS

THIS ANNEXATION PLAT IS A GENERAL DESCRIPTION OF THE LOCATION OF PROPERTY TO BE ANNEXED AND IS NOT A BOUNDARY SURVEY AS DEFINED IN THE O.A.C. CHAPTER 4733-37.

*MAAS* 3/16/2016  
MARK ALAN SMITH, P.S.  
PROFESSIONAL SURVEYOR 8232

 <b>Civil &amp; Environmental Consultants, Inc.</b> 250 Old West Wilson Bridge Road, Ste 250 · Worthington, Ohio 43085 614-540-6633 · 888-598-6808 www.cecinc.com	
DRAWN BY: DJR	CHECKED BY: MAS
DATE: MARCH 2015	DWG SCALE: 1"=300'
ANNEXATION OF 55± ACRES URLY ROAD BLENDON TOWNSHIP, OHIO	
ANNEXATION PLAT	
APPROVED BY: JAM	DRAWING NO.: 1 OF 1
PROJECT NO: 160-925	

P:\2016\160-925\Survey\Draw\160925-510-ANNEXATION.dwg (ANNEY, LS) (3/15/2016 2:44 PM) - LP: 3/15/2016 2:44 PM