


FRANKLIN COUNTY
CITY OF COLUMBUS
MIFFLIN TOWNSHIP
QTR. TWP. 2 & 3, T. 1 N, R. 17 W
U.S.M.L.

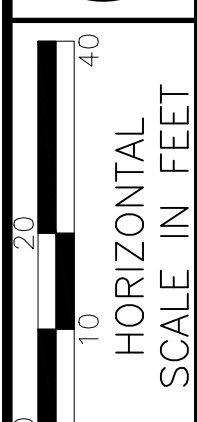

DESIGNER
TMC
REVIEWER
NDW

CIP NO.
590105-100473
PID NO.
117479

RIGHT OF WAY BOUNDARY SHEET
AGLER ROAD


PEDESTRIAN SAFETY - FRA-SRTS
SUNBURY/AGLER

SUNBURY RD/AGLER RD/CASSADY AVE

3922-E

8
18

G:\DE\Clients\City_of_Columbus\10011308_FRA-SunburyAgler\400-Engineering\RW-Sheets\10011308_RD001.dwg, Last Saved By: chrismr, 12/30/2024 2:18 PM, Last Printed By: Chrismr, Tlm, 1/17/2025 9:46 AM

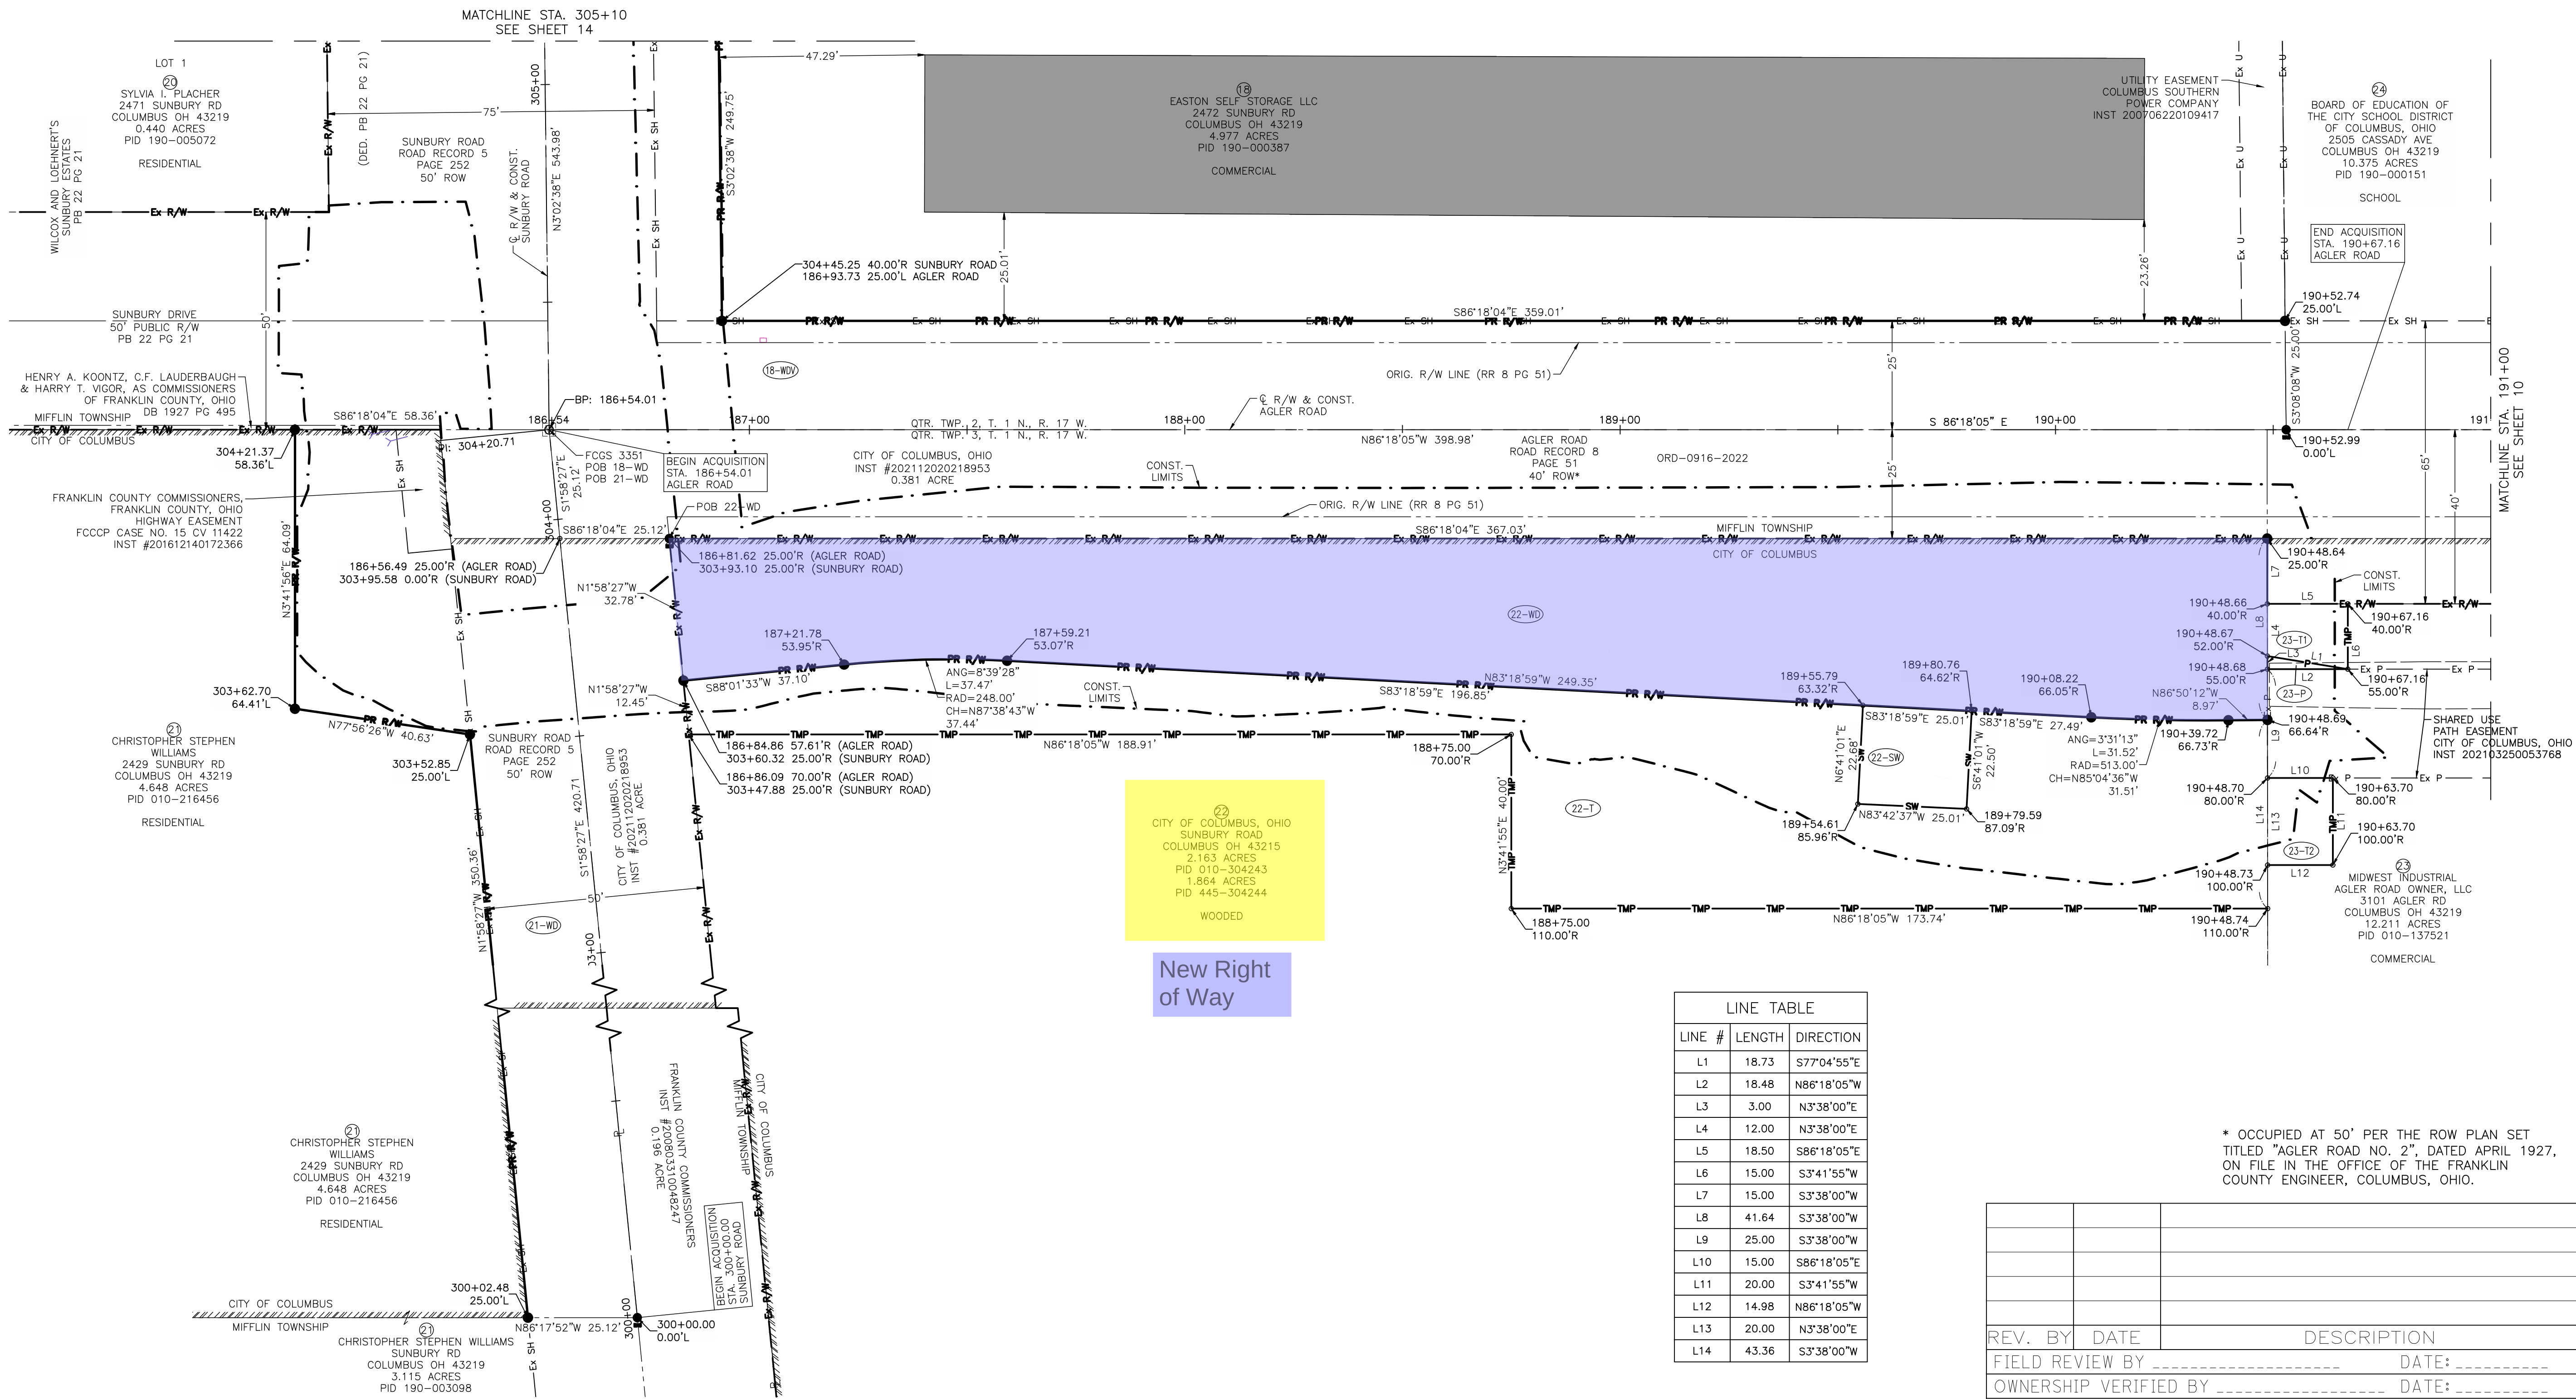

LINE TABLE		
LINE #	LENGTH	DIRECTION
L1	18.73	S77°04'55"E
L2	18.48	N86°18'05"W
L3	3.00	N3°38'00"E
L4	12.00	N3°38'00"E
L5	18.50	S86°18'05"E
L6	15.00	S3°41'55"W
L7	15.00	S3°38'00"W
L8	41.64	S3°38'00"W
L9	25.00	S3°38'00"W
L10	15.00	S86°18'05"E
L11	20.00	S3°41'55"W
L12	14.98	N86°18'05"W
L13	20.00	N3°38'00"E
L14	43.36	S3°38'00"W

* OCCUPIED AT 50' PER THE ROW PLAN SET
TITLED "AGLER ROAD NO. 2", DATED APRIL 1927,
ON FILE IN THE OFFICE OF THE FRANKLIN
COUNTY ENGINEER, COLUMBUS, OHIO.

REV. BY	DATE	DESCRIPTION
FIELD REVIEW BY	DATE:	
OWNERSHIP VERIFIED BY	DATE:	
DATE COMPLETED		