



Evans, Mechwart, Hambleton & Tilton, Inc.
 Engineers • Surveyors • Planners • Scientists
 5500 New Albany Road, Columbus, OH 43054
 Phone: 614.775.4500 Toll Free: 888.775.3648
 emht.com

RELEASE OF EASEMENT

SURVEY NUMBER 1393


VIRGINIA MILITARY DISTRICT

CITY OF COLUMBUS, COUNTY OF FRANKLIN, STATE OF OHIO

Date: May 22, 2019

Scale: 1" = 50'

Job No: 2018-1181

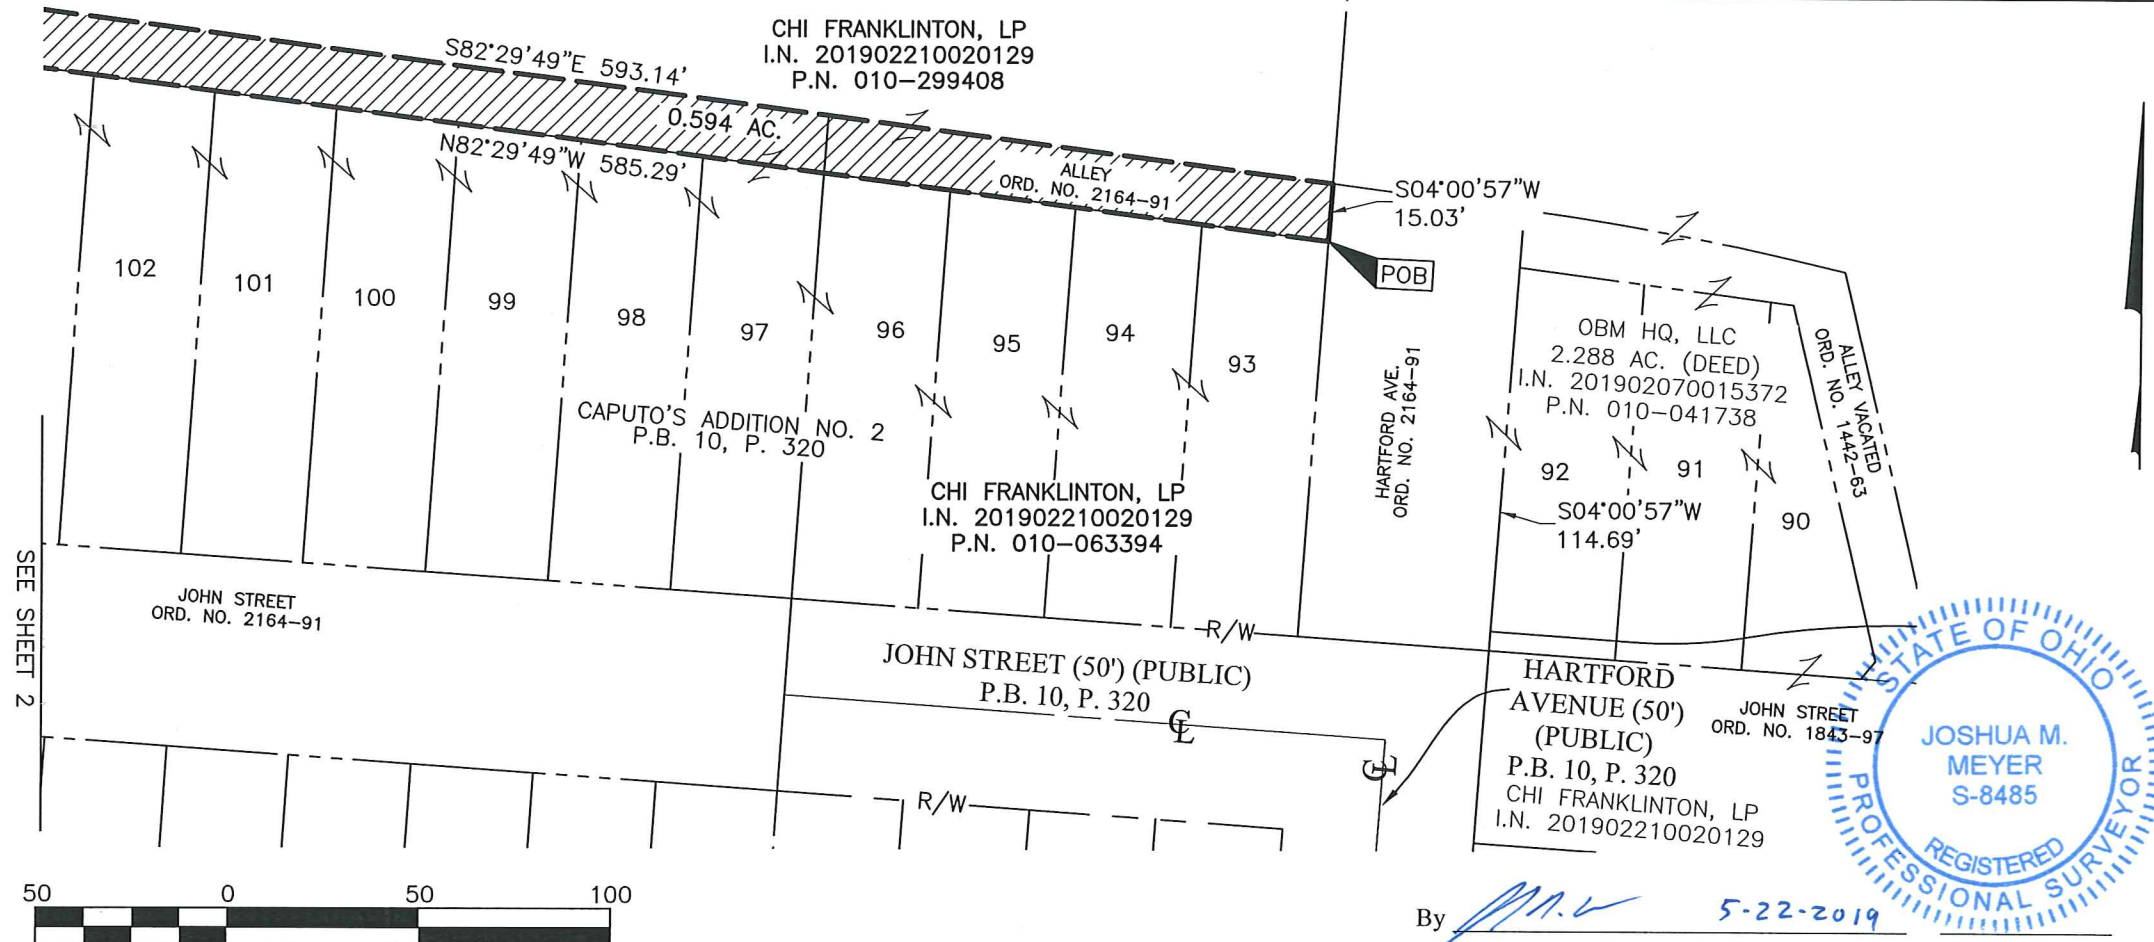

GRAPHIC SCALE (in feet)

By *J.M.M.* 5-22-2019
 Joshua M. Meyer
 Professional Surveyor No. 8485

Date
 SHEET 1 OF 3

J:\20181181\DWG\04SHEETS\EASEMENTS\20181181-VS-ESMT-VACT-04.DWG plotted by YOUSSEF, SHERRI on 5/22/2019 2:53:13 PM last saved by SYOUSSEF on 5/21/2019 3:57:23 PM
 Xrefs:



Evans, Mechwart, Hambleton & Tilton, Inc.
 Engineers • Surveyors • Planners • Scientists
 5500 New Albany Road, Columbus, OH 43054
 Phone: 614.775.4500 Toll Free: 888.775.3648
 emht.com


RELEASE OF EASEMENT

SURVEY NUMBER 1393
 VIRGINIA MILITARY DISTRICT
 CITY OF COLUMBUS, COUNTY OF FRANKLIN, STATE OF OHIO

Date: May 22, 2019

Scale: 1" = 50'

Job No: 2018-1181

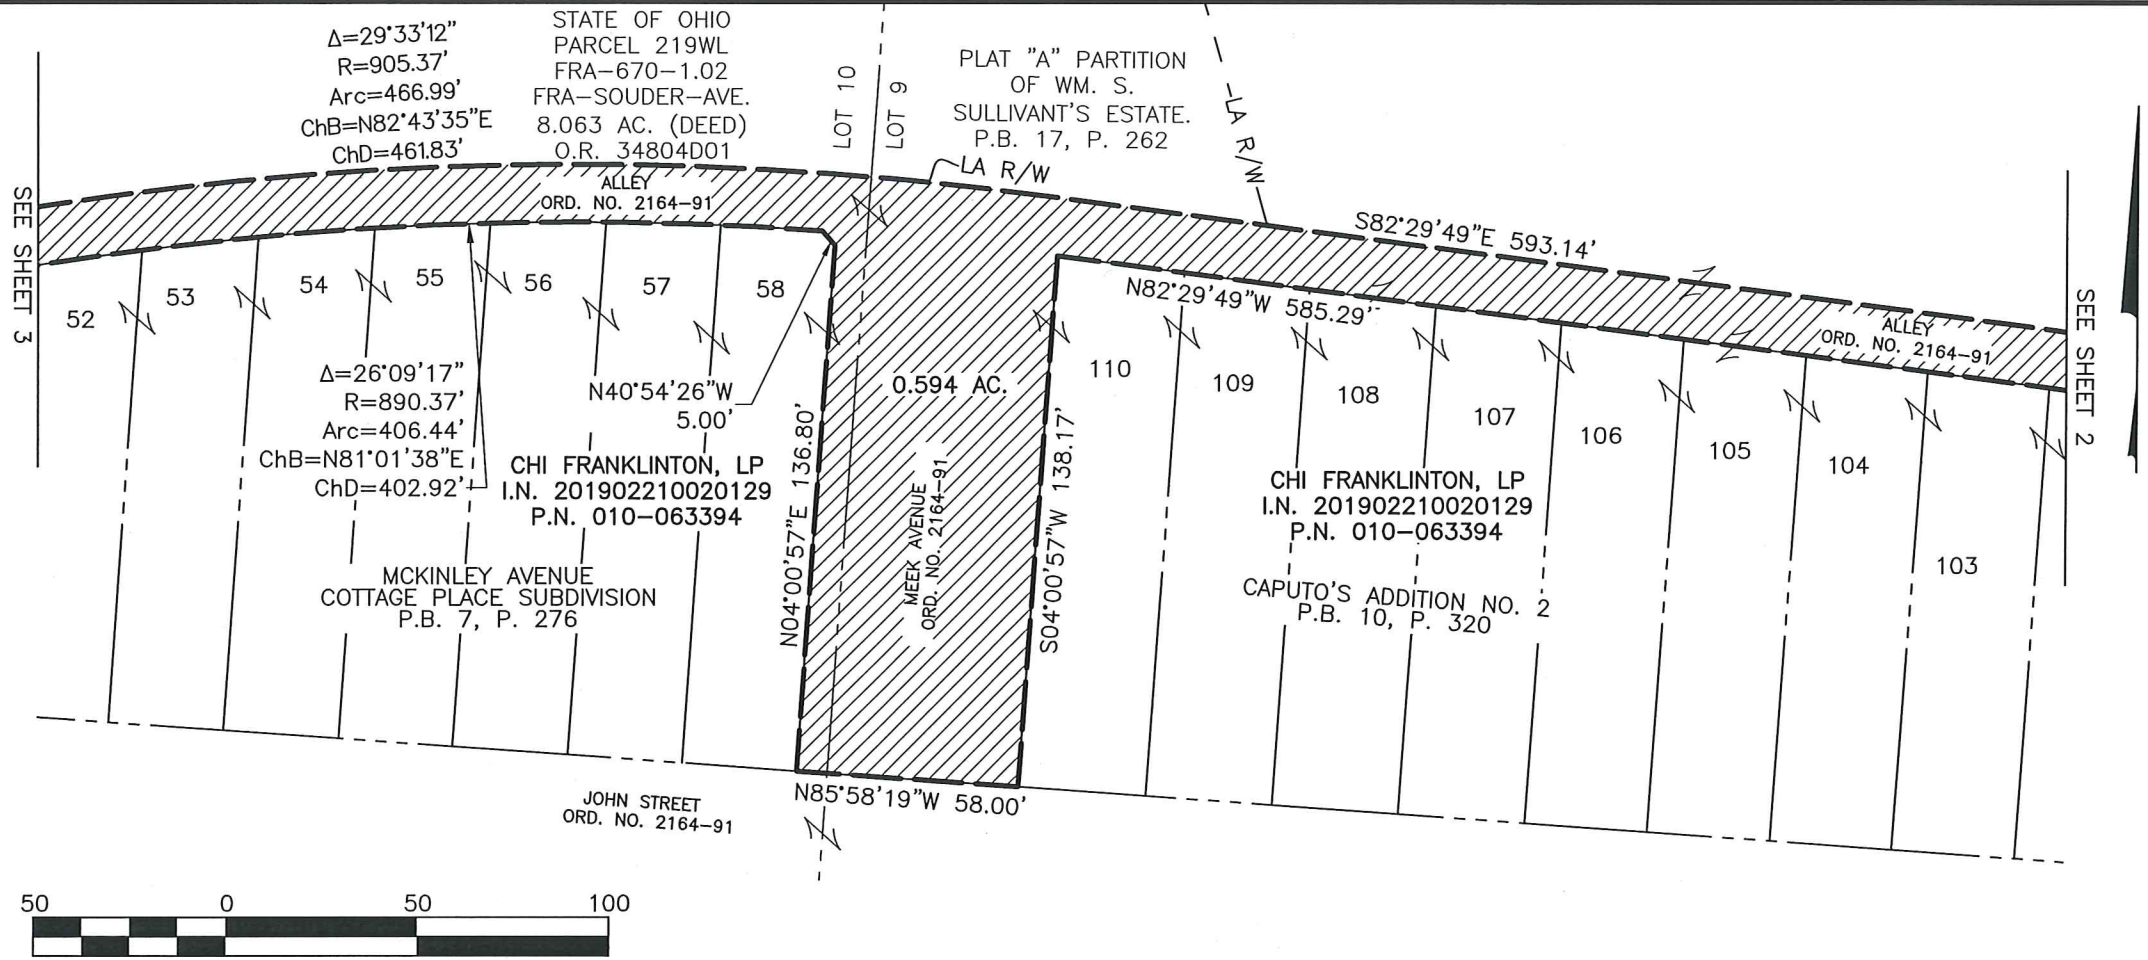

GRAPHIC SCALE (in feet)



Evans, Mechwart, Hambleton & Tilton, Inc.
 Engineers • Surveyors • Planners • Scientists
 5500 New Albany Road, Columbus, OH 43054
 Phone: 614.775.4500 Toll Free: 888.775.3648
 emht.com

RELEASE OF EASEMENT

SURVEY NUMBER 1393


VIRGINIA MILITARY DISTRICT

CITY OF COLUMBUS, COUNTY OF FRANKLIN, STATE OF OHIO

Date: May 22, 2019

Scale: 1" = 50'

Job No: 2018-1181

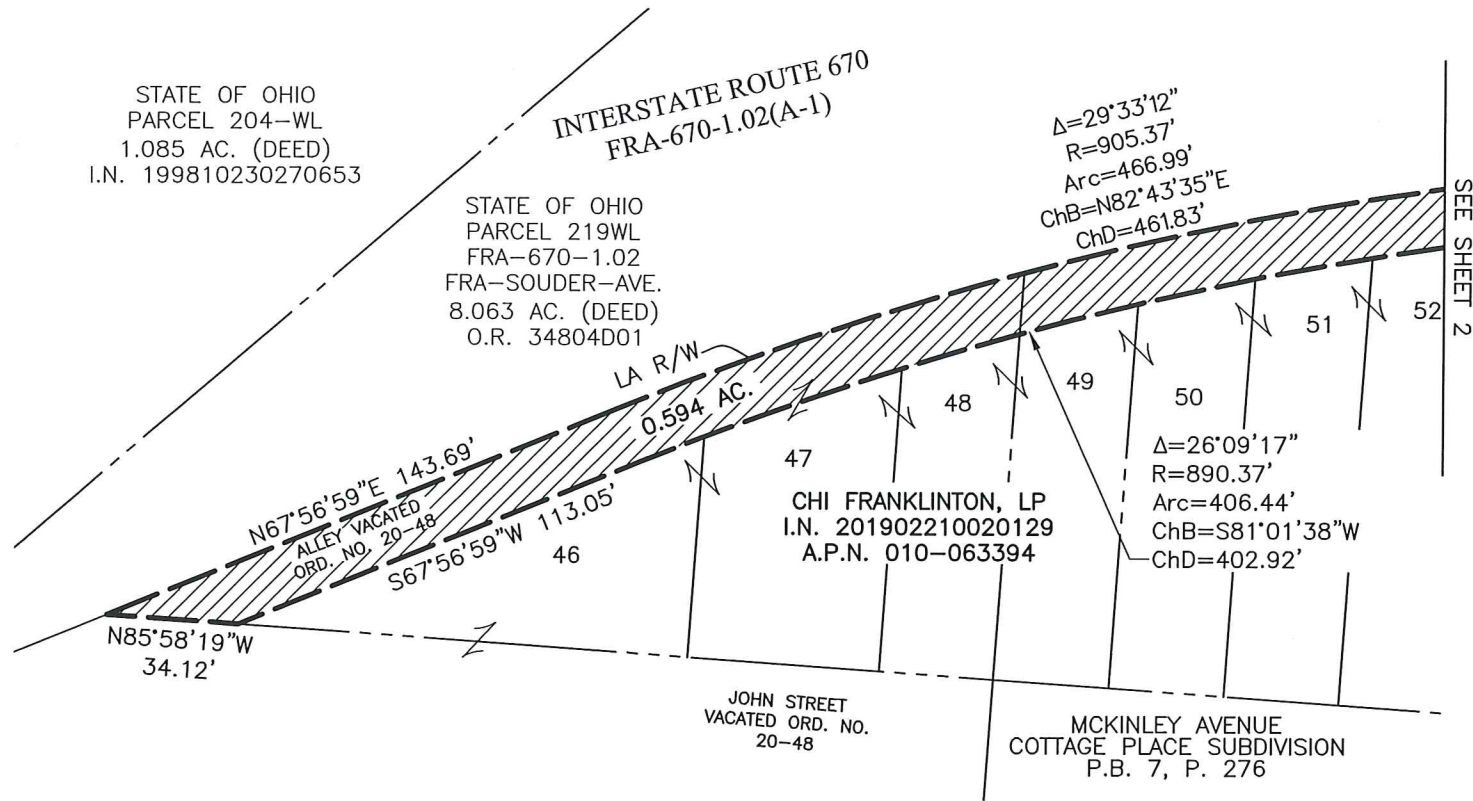

GRAPHIC SCALE (in feet)