


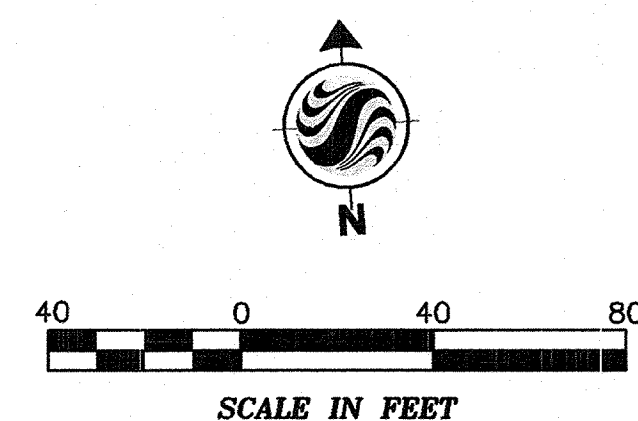

CURVE TABLE

CURVE	DELTA ANGLE	RADIUS	ARC LENGTH	CHORD BEARING	CHORD LENGTH	TANGENT
C1	90°00'00"	20.00'	31.42'	N 49°04'16" E	28.28'	20.00'
C2	90°00'00"	20.00'	31.42'	S 40°55'44" E	28.28'	20.00'
C3	30°09'42"	83.00'	43.69'	S 11°00'35" E	43.19'	22.37'
C4	90°00'00"	20.00'	31.42'	S 18°54'34" W	28.28'	20.00'
C5	90°00'00"	20.00'	31.42'	N 71°05'26" W	28.28'	20.00'
C6	03°29'49"	76.00'	4.64'	N 24°20'31" W	4.64'	2.32'
C7	26°39'53"	76.00'	35.37'	N 09°15'40" W	35.05'	18.01'
C8	21°29'12"	83.00'	31.13'	S 06°40'20" E	30.94'	15.75'
C9	08°40'30"	83.00'	12.57'	S 21°45'11" E	12.55'	6.30'
C10	30°09'42"	76.00'	40.01'	N 11°00'35" W	39.55'	20.48'

LEGEND

203 = LOT NUMBERS

123 = EXISTING LOT NUMBERS

= EXISTING SANITARY SEWER EASEMENT
INSTR: 200505100088079

W = WETLANDS

- = PERMANENT MARKER SET ARE SOLID ONE INCH IRON RODS, 30 INCHES IN LENGTH, WITH A YELLOW CAP BEARING THE NAME "STANTEC".
- = IRON PIPE SET ARE 3/4 INCH IRON PIPES, 30 INCHES IN LENGTH, WITH A YELLOW CAP BEARING THE NAME "STANTEC".
- = IRON PIN FOUND ARE 3/4 IRON PIPE WITH STANTEC CAP
- = MAG NAIL SET
- = MAG NAIL FOUND
- = COTTON GIN SPINDLE FOUND (CGSF)
- = RAILROAD SPIKE FOUND


PREPARED BY:



1500 LAKE SHORE DRIVE
SUITE 100
COLUMBUS, OHIO 43204
(614) 486-4383 1-800-340-2743
FAX (614) 486-4387

Stantec

Copyright Reserved
The Contractor shall verify and be responsible for all dimensions. DO NOT scale the drawing - any errors or omissions shall be reported to Stantec without delay. The Copyrights to all designs and drawings are the property of Stantec. Reproduction or use for any purposes other than that authorized by Stantec is forbidden.

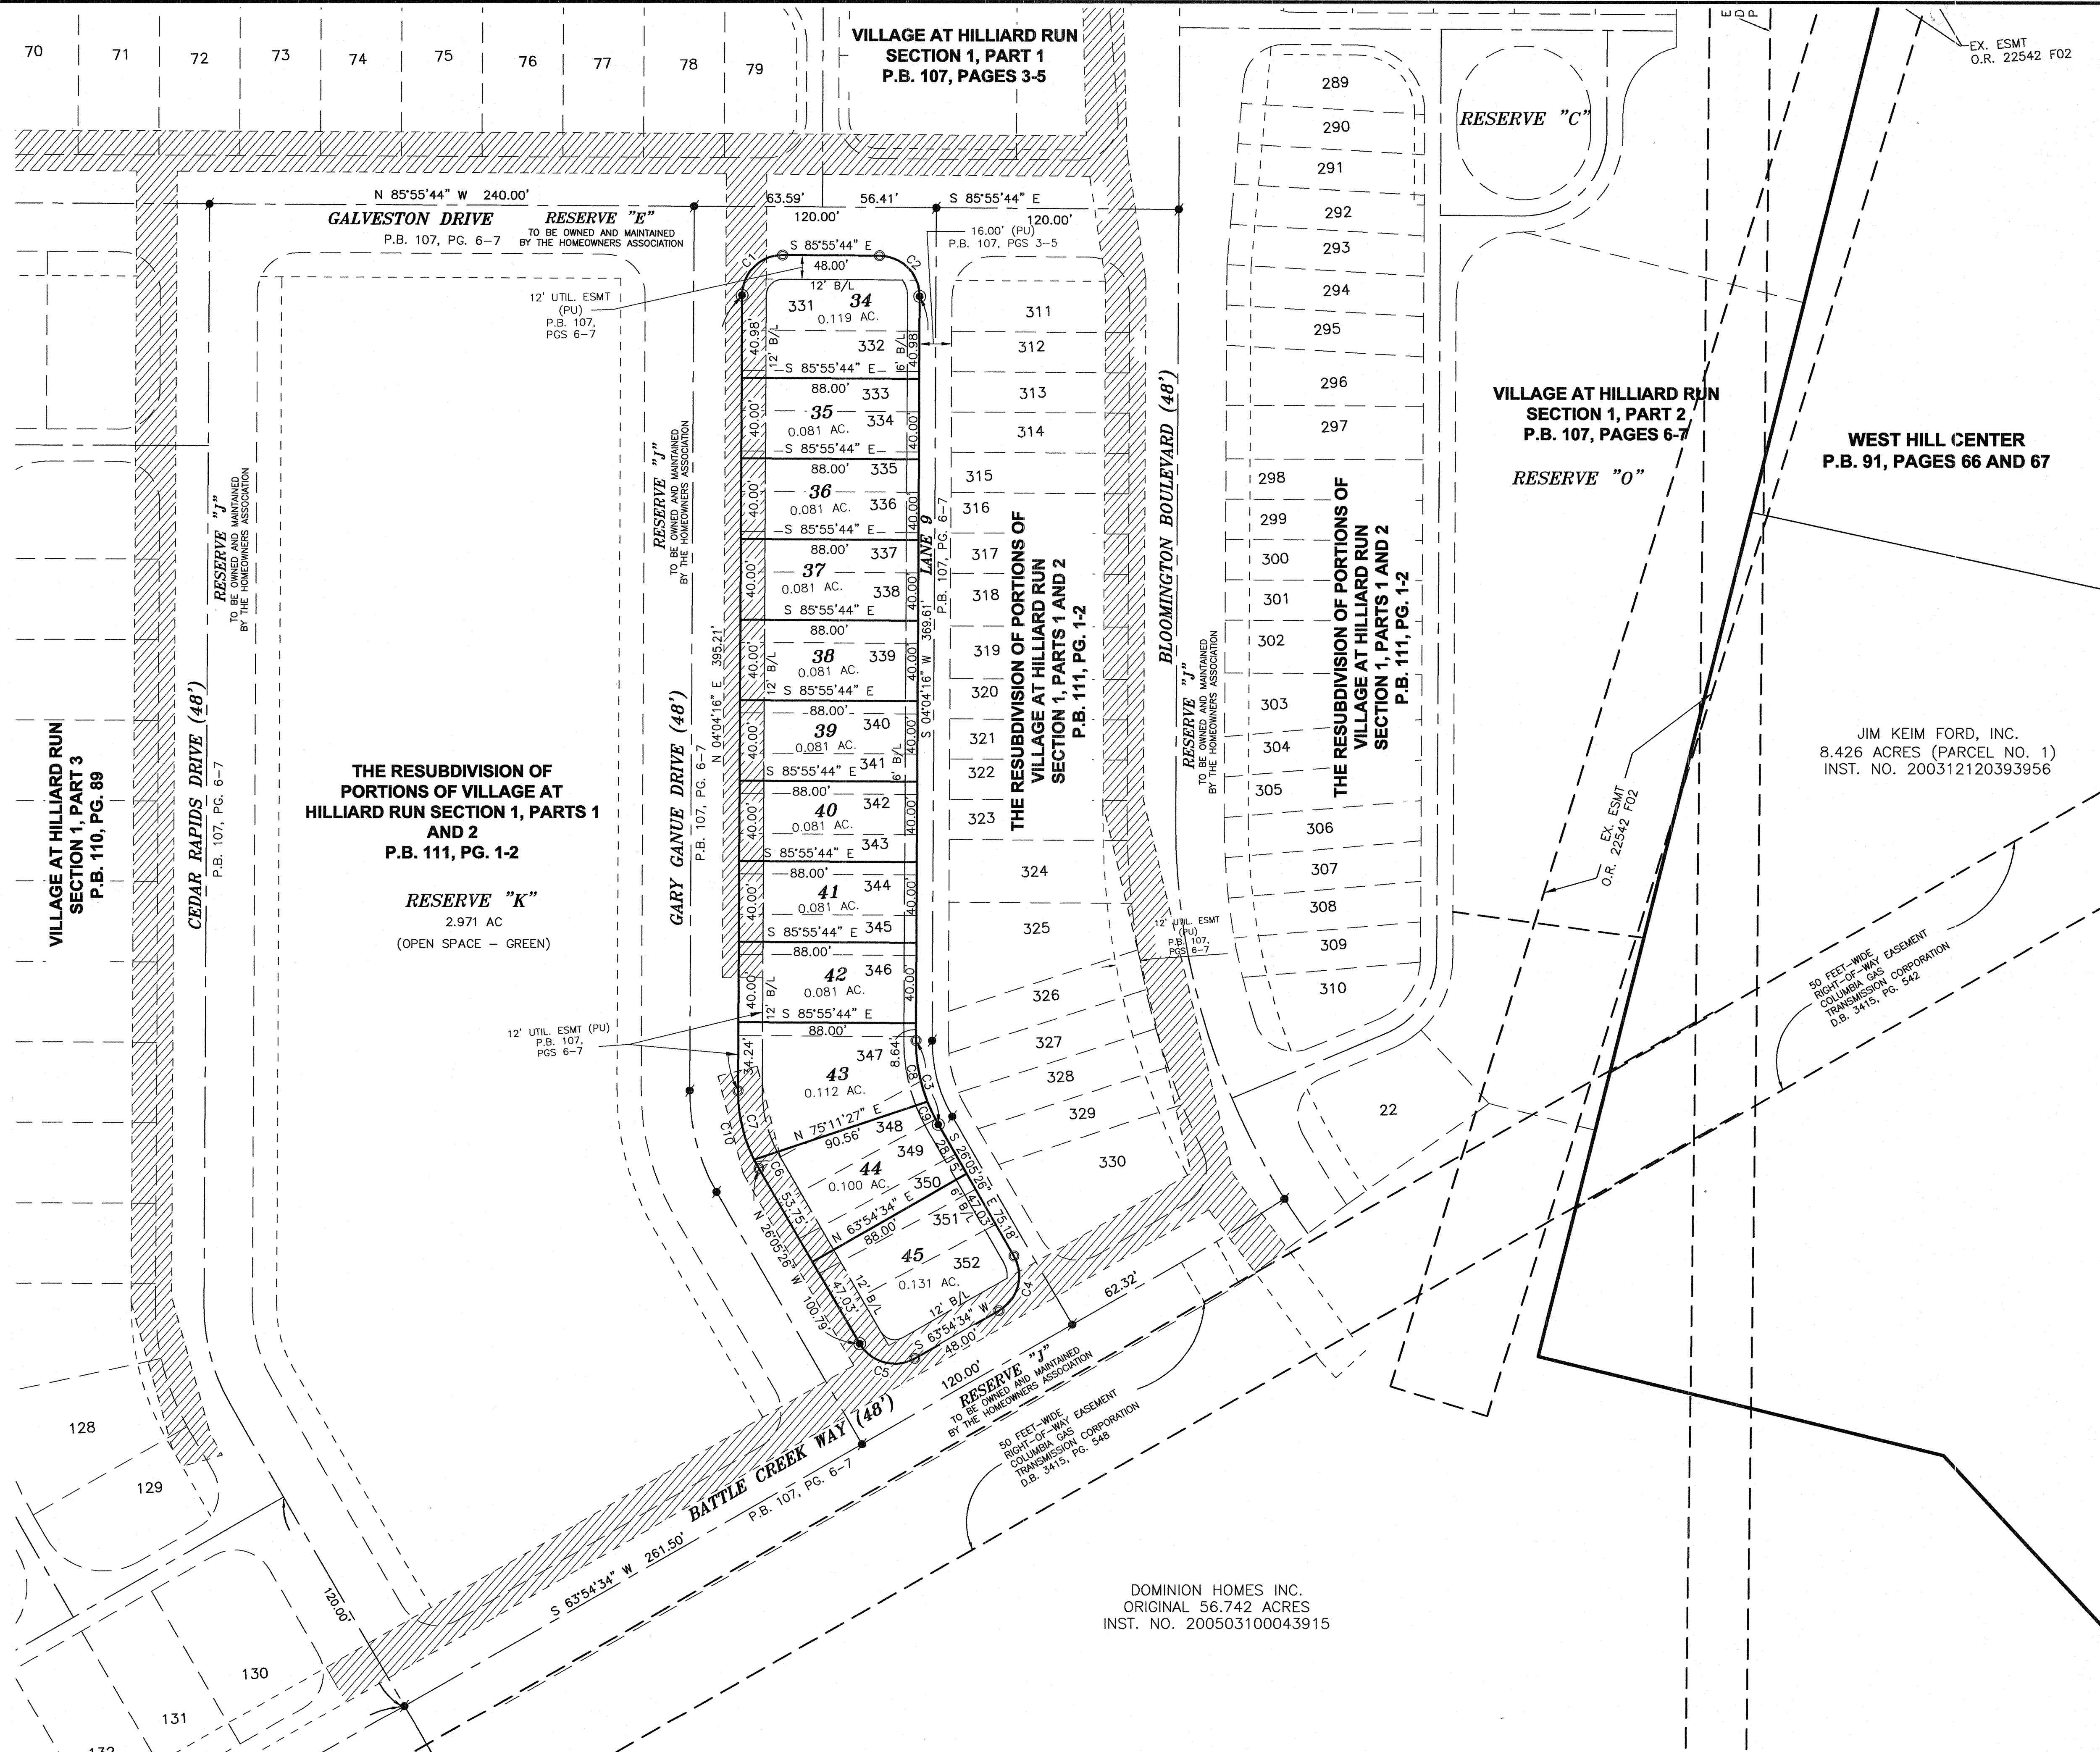

DOMINION HOMES INC.
ORIGINAL 56.742 ACRES
INST. NO. 200503100043915

THE RESUBDIVISION OF
LOTS 331 - 352 OF THE RESUBDIVISION OF
PORTIONS OF VILLAGE AT HILLIARD RUN
SECTION 1, PARTS 1 AND 2
SHEET 2 OF 2