


Lewis Road

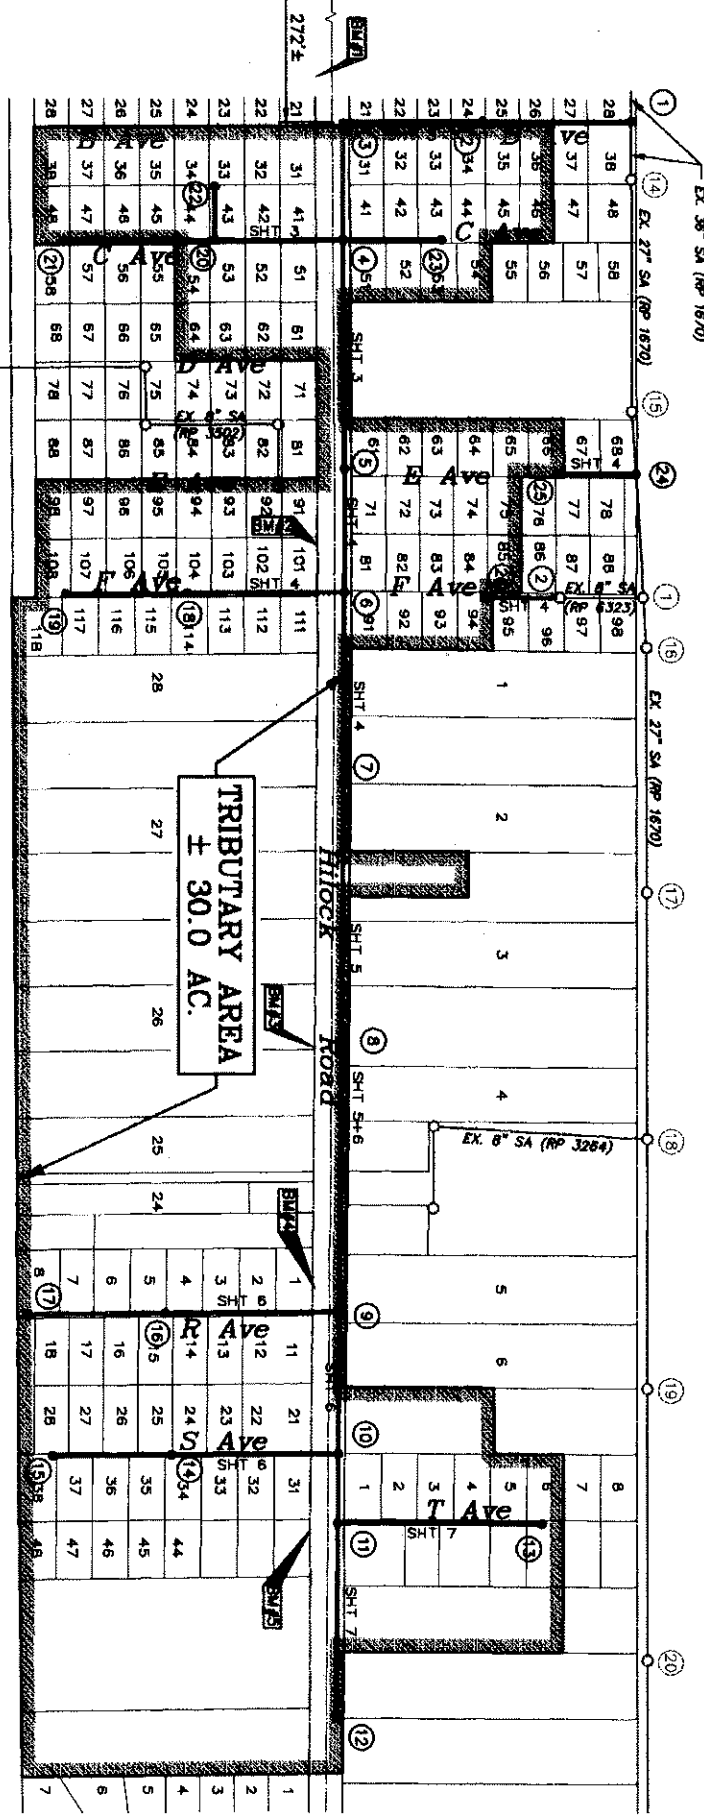

INDEX AND TRIBUTARY AREA MAP

SCALE: 1" = 200'

▬ = TRIBUTARY AREA BOUNDARY