
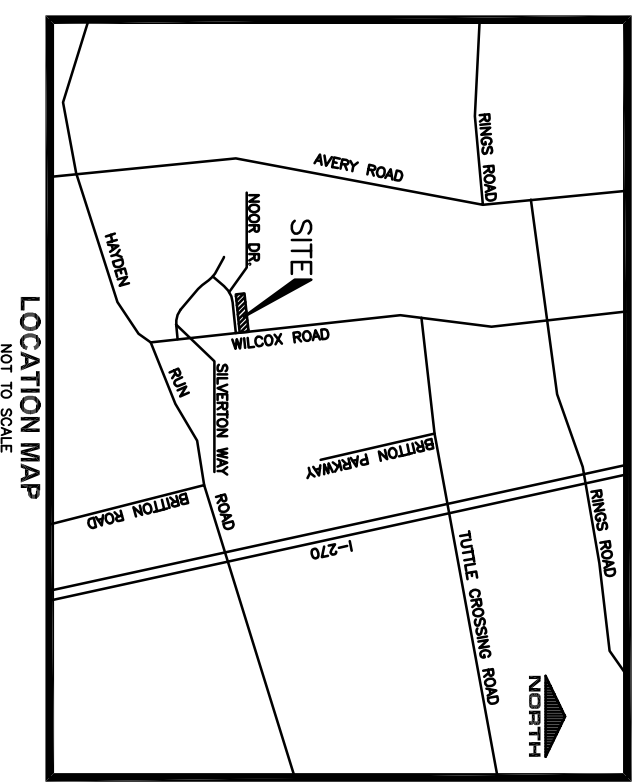
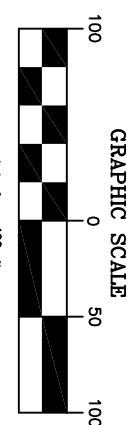


PROPOSED ANNEXATION

SITUATED IN THE STATE OF OHIO, COUNTY OF FRANKLIN, WASHINGTON TOWNSHIP, BEING PART OF VIRGINIA MILITARY SURVEY NO. 3012, BEING 1.09 ACRES TO BE ANNEXED TO CITY OF COLUMBUS

5191 WILCOX ROAD

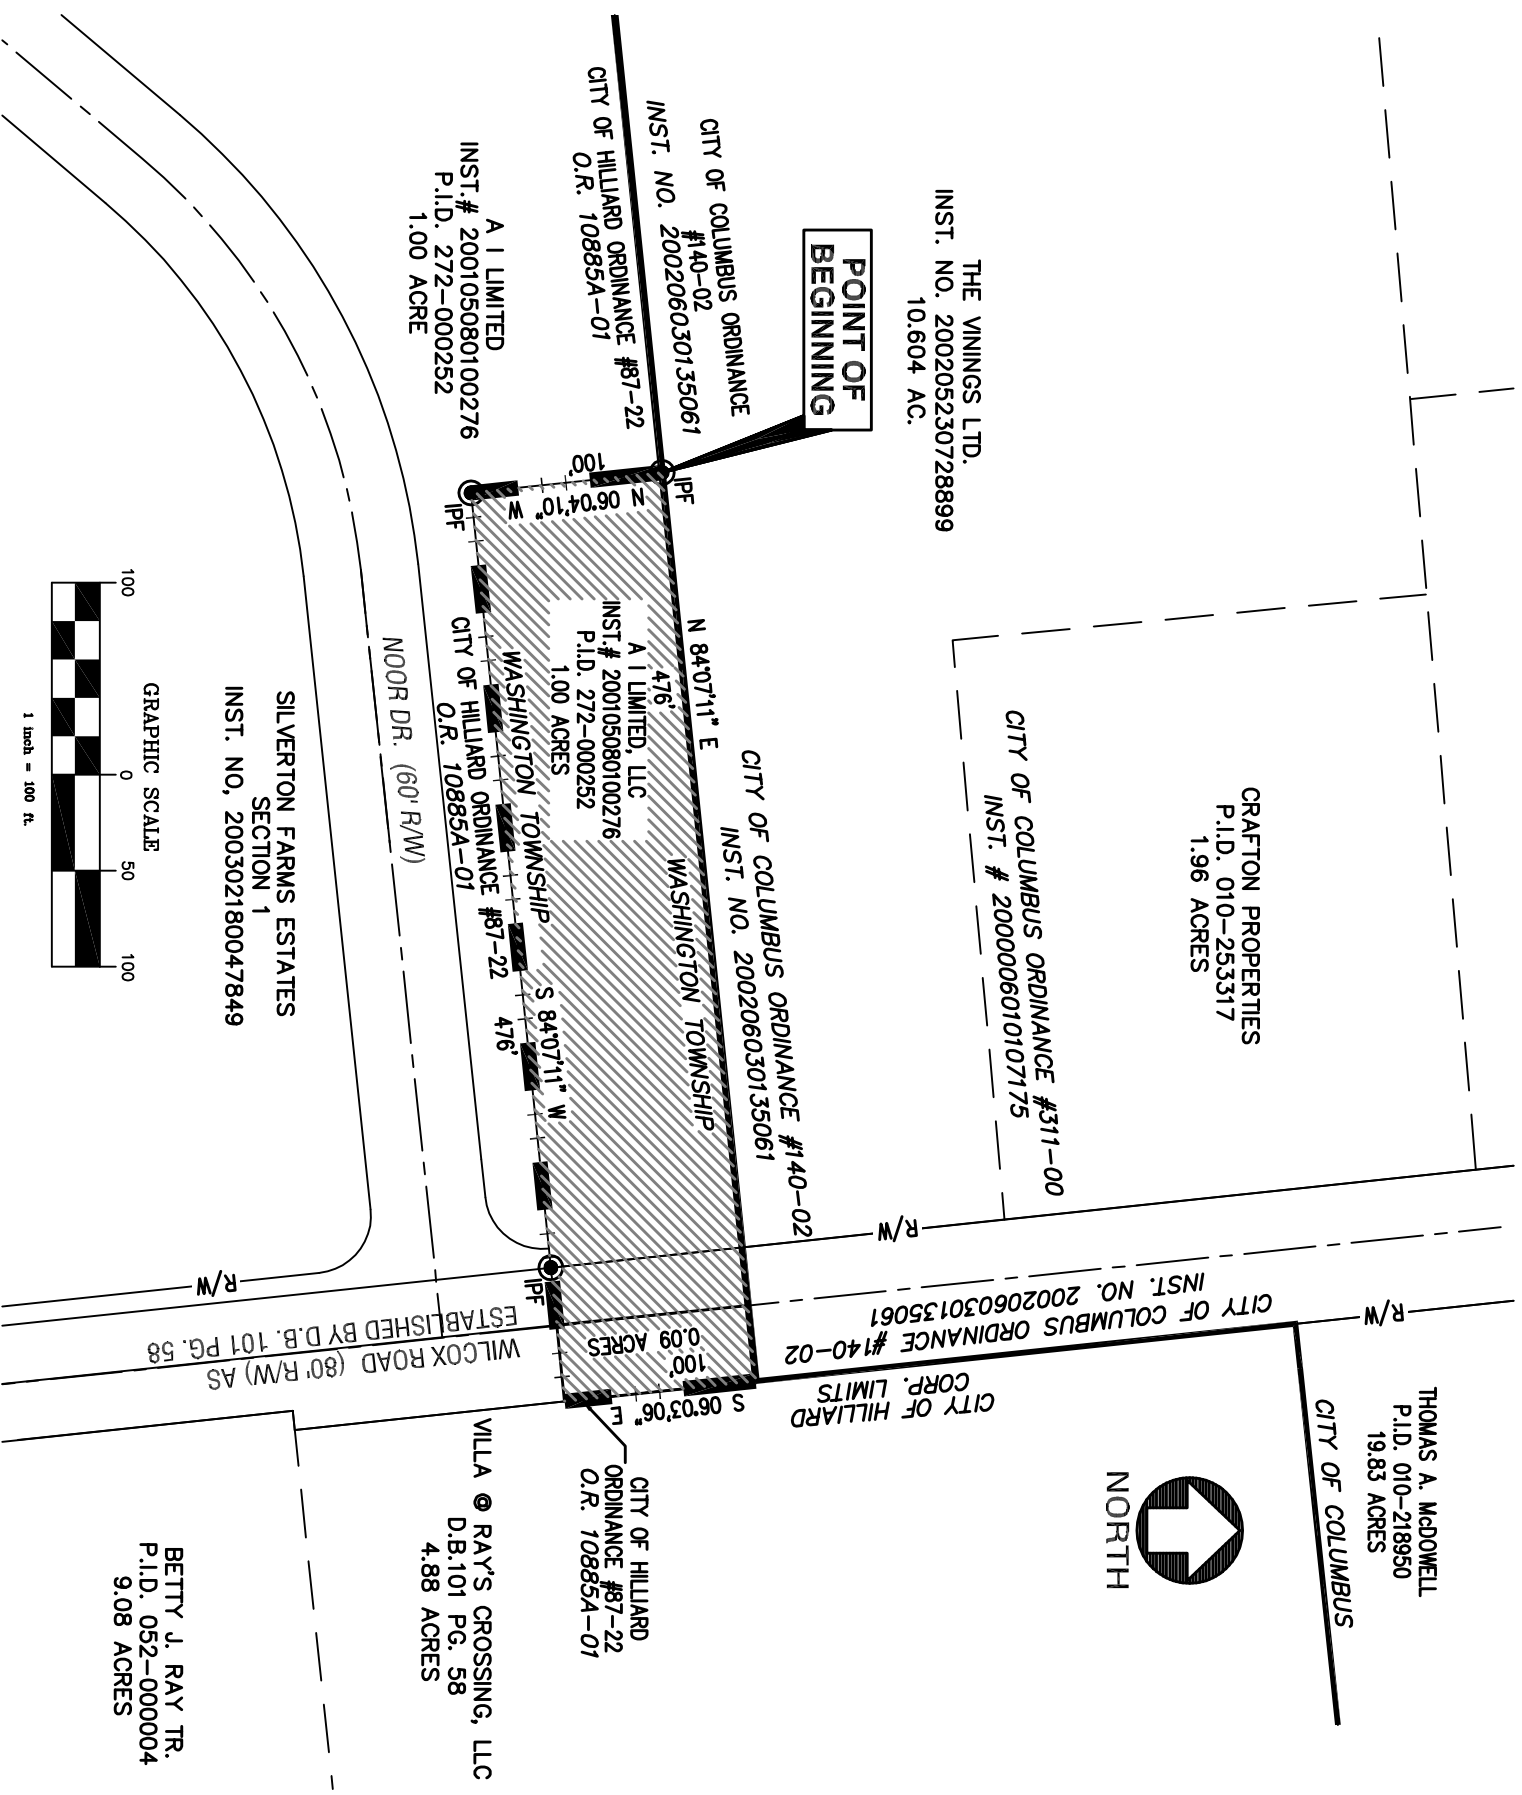

LEGEND

- EXISTING CORPORATION LINE
- PROPOSED CORPORATION LINE
- PROPOSED ANNEXATION

SANDS DECKER LTD. (MEMBER) ANNEXATION/VIRG 1307 master.dwg Wed, Mar 28 2003 - 4:24pm

1

PROPOSED ANNEXATION TO THE CITY OF COLUMBUS
1.09 ACRES

SANDY DECKER
REGISTERED PROFESSIONAL ENGINEER

Registered Engineer _____ Date _____

SANDS DECKER LTD.
ENGINEERS PLANNERS
www.sandsdecker.com
4588 Kenny Road Columbus, Ohio 43220 614 - 538 - 8560 Fax: 614 - 538 - 8561

SCALE:
1" = 100'

REVISIONS:

PROJECT #: 1307

These drawings are the instruments of professional services by Sands Decker Ltd. for the design and construction of the project. Sands Decker Ltd. assumes no liability for unauthorized use of these drawings, specifications, and documents.