
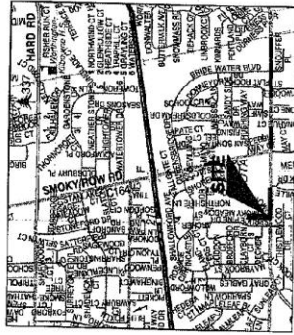


ANNEXATION AN15-006
± 1.8 Acres / Perry Township
Sabar Jumaah
(2958 Snouffer Road)

**1.8 ACRE ANNEXATION FROM THE TOWNSHIP OF PERRY
 TO THE CITY OF COLUMBUS**
 STATE OF OHIO, COUNTY OF FRANKLIN, TOWNSHIP OF PERRY
 QUARTER TOWNSHIP 1, TOWNSHIP 2, RANGE 19
 UNITED STATES MILITARY DISTRICT

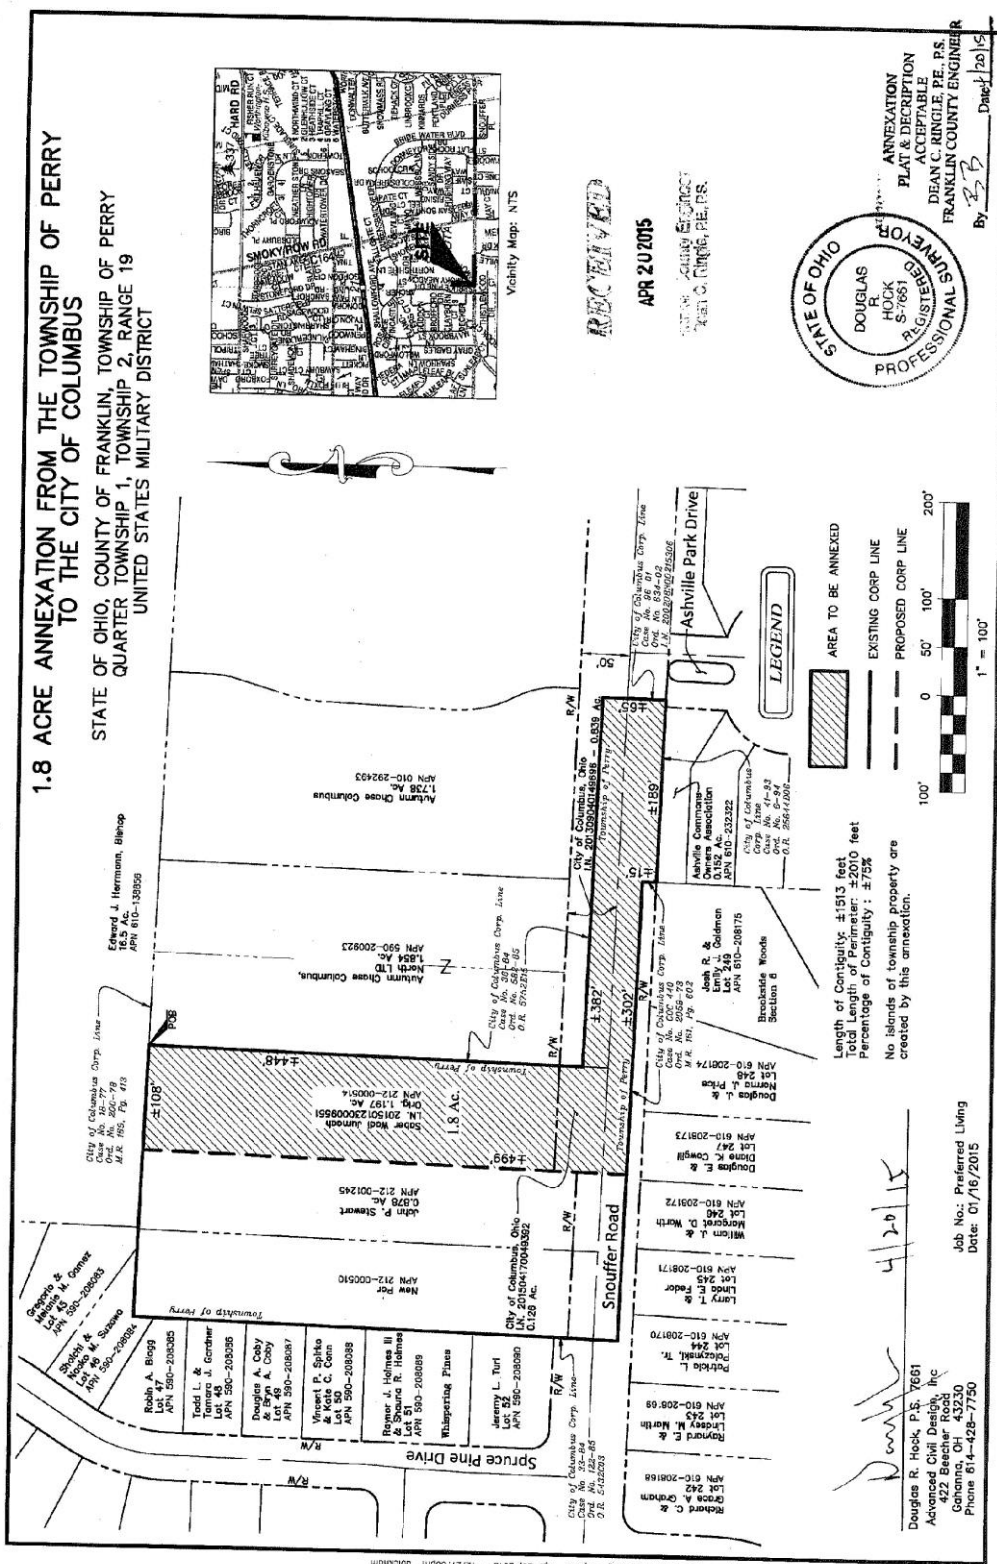

Vicinity Map: NTS

APR 20 2015
 DEAN C. RINGLE, P.E., P.S.
 FRANKLIN COUNTY ENGINEER



ANNEXATION
 PLAT & DESCRIPTION
 ACCEPTABLE BY
 DEAN C. RINGLE, P.E., P.S.
 FRANKLIN COUNTY ENGINEER
 By: *D.R.H.* Date: 4/20/15

Length of Contiguity: ±1513 feet
 Total Length of Perimeter: ±2010 feet
 Percentage of Contiguity: ±75%
 No islands of township property are
 created by this annexation.

Job No.: Preferred Limiting
 Date: 01/16/2015

Douglas R. Hock, P.S. 7661
 Advanced Civil Design, Inc.
 422 Beecher Road
 Cananda, OH 43230
 Phone 614-428-7750