
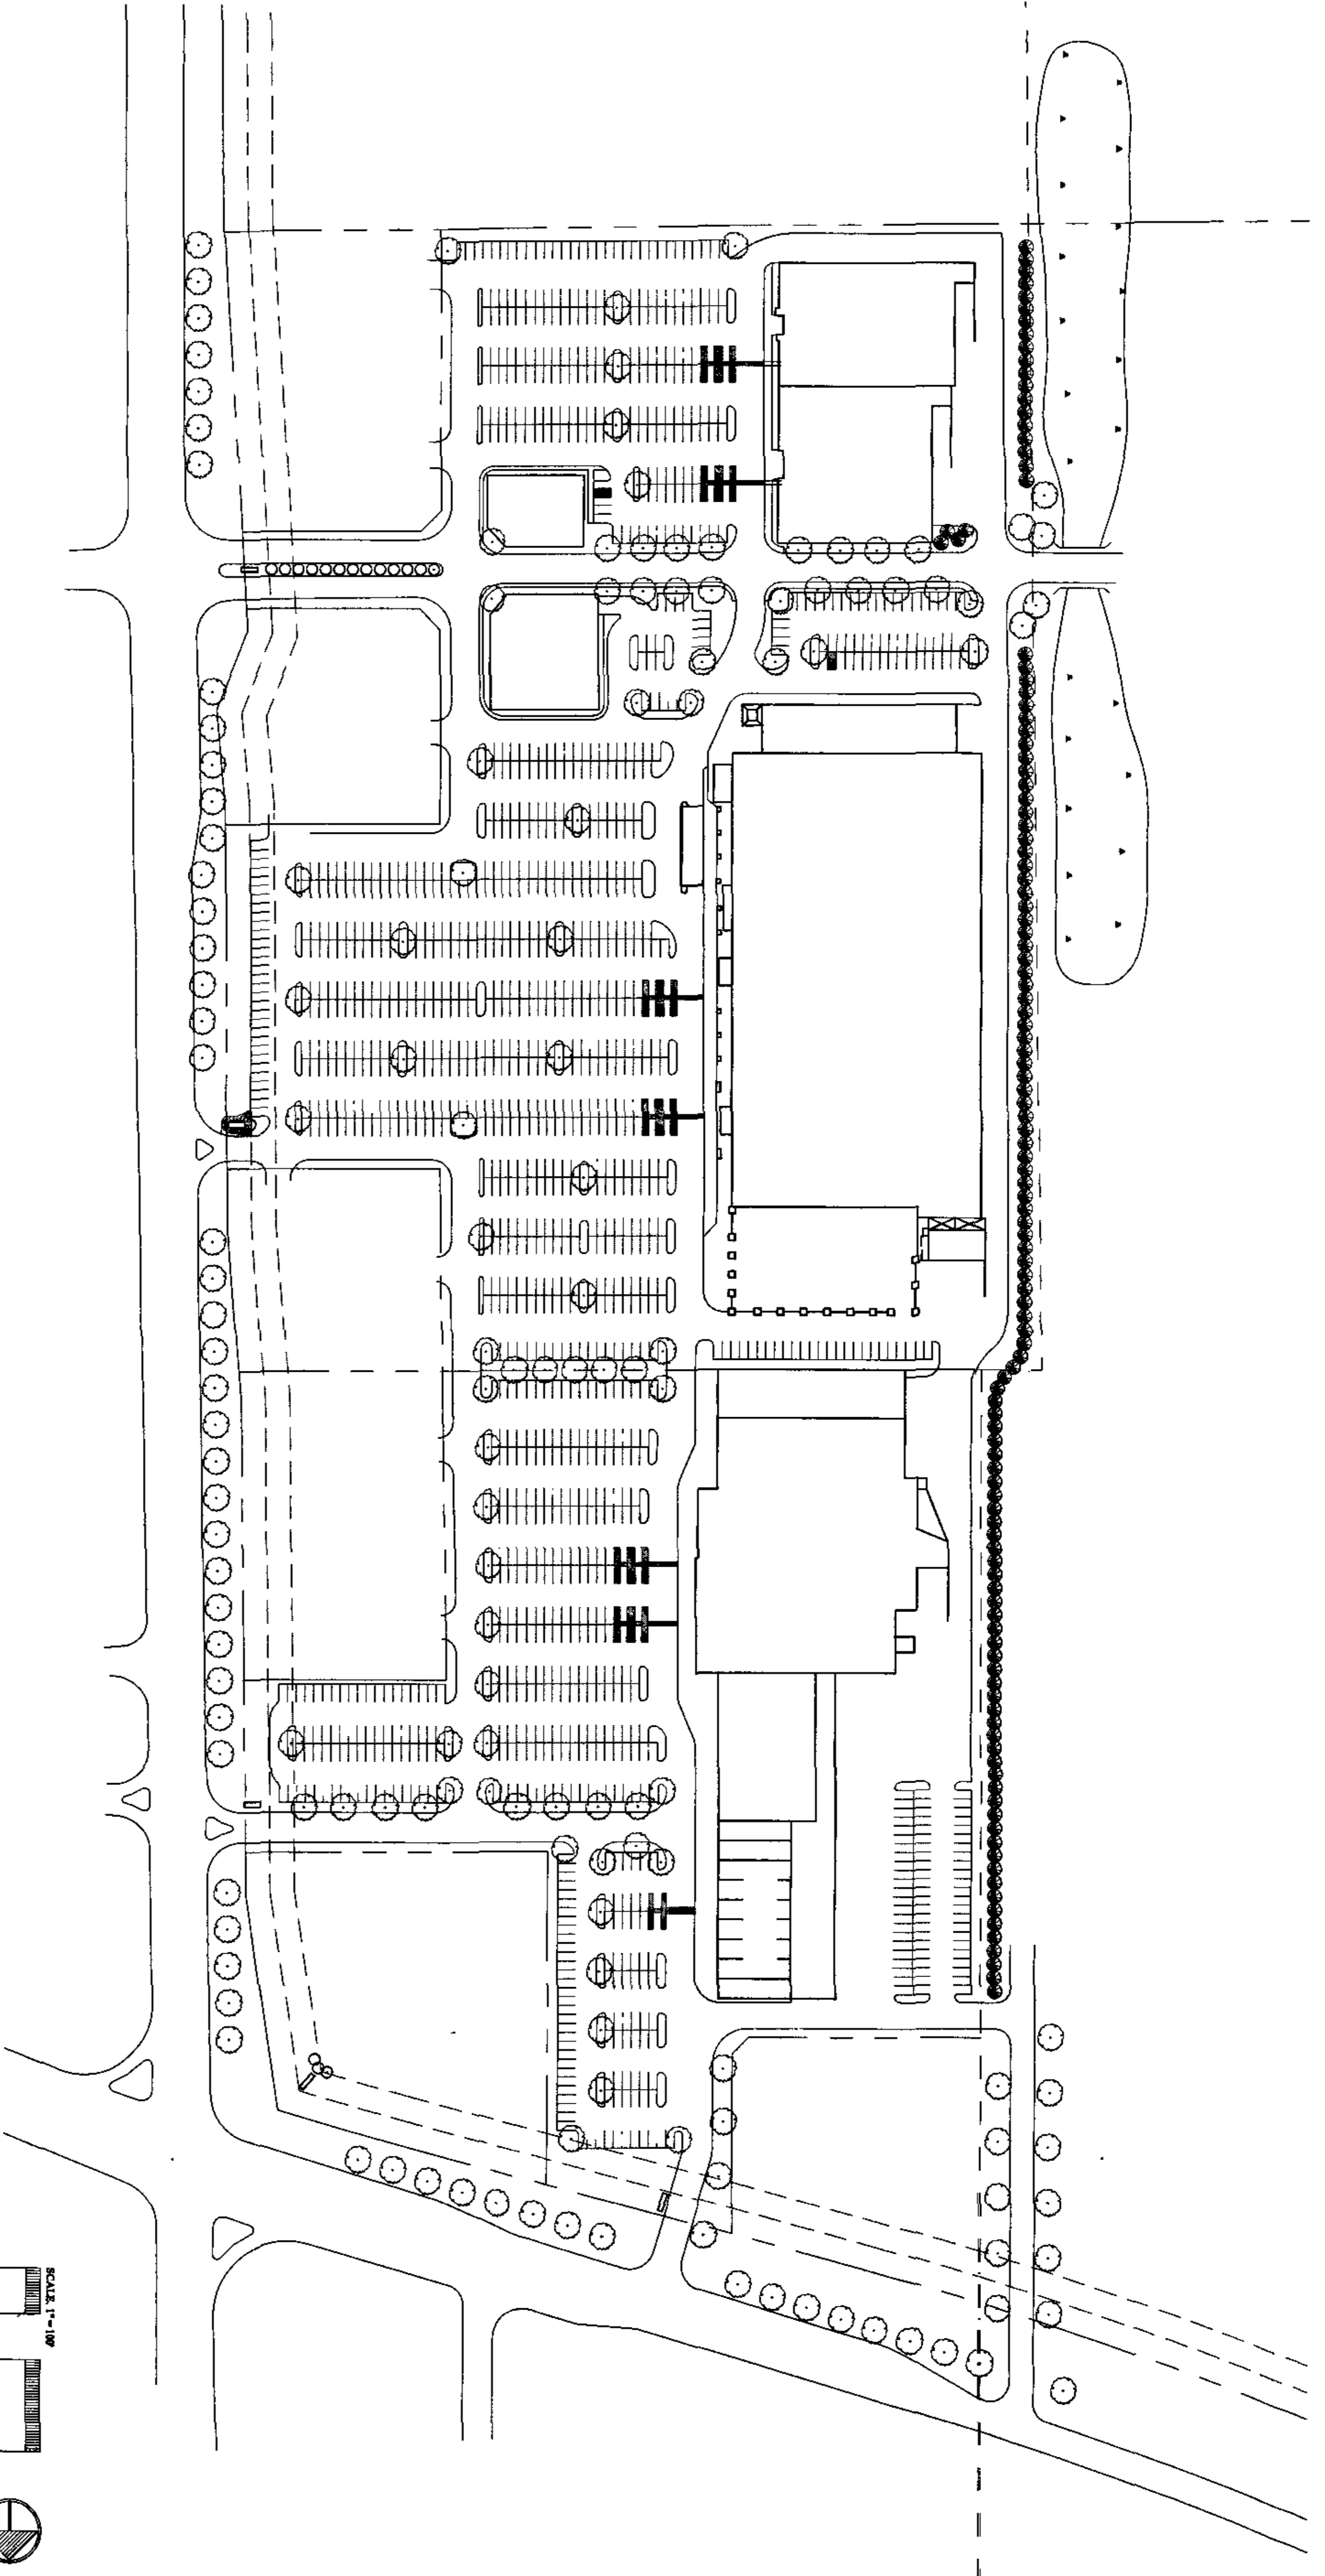


7-2-03
[Signature]

Filed by
 Don Bly
 7-2-03


TYPICAL SIGNAGE LANDSCAPE
 SCALE 1"=10'

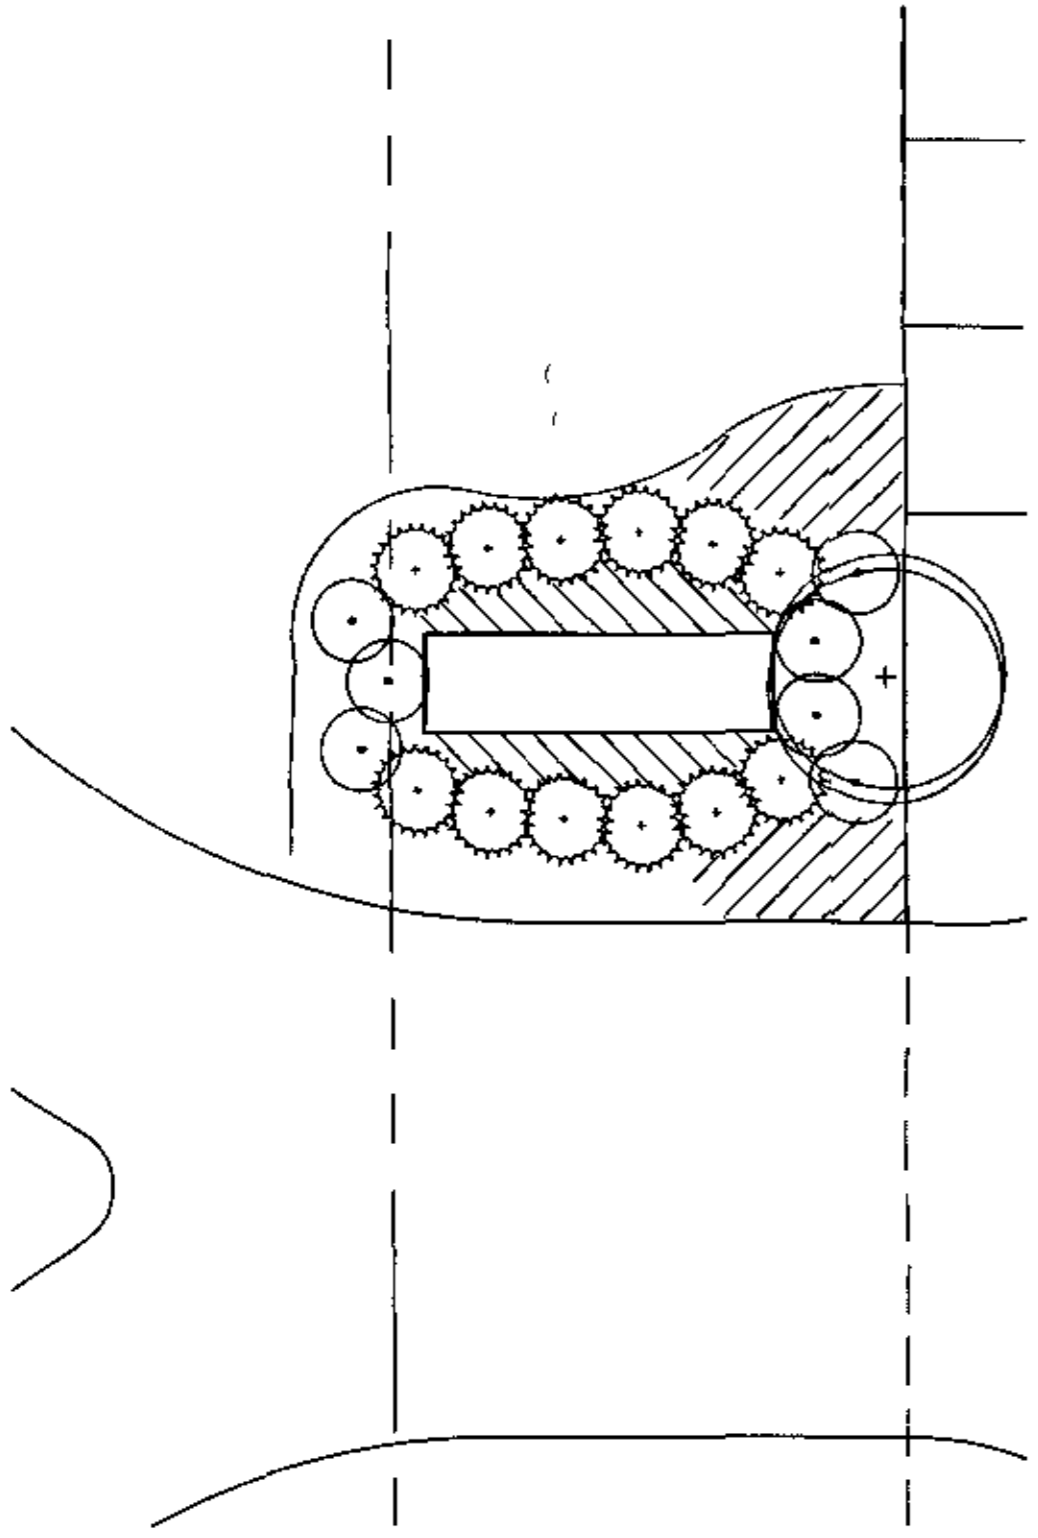

LEGEND

- SHADE TREE
- EVERGREEN TREE
- ORNAMENTAL TREE
- DECIDUOUS SHRUB
- EVERGREEN SHRUB
- PERENNIAL BEDS

- 34 STREET TREES
- 122 INTERIOR TREES

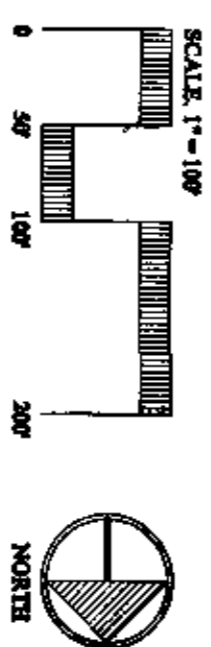


DESIGNED BY STACY WITKOS
 DATE: NOVEMBER 1, 2002
 SCALE: AS NOTED

SITE
 LANDSCAPE PLAN
L-1

WALNUT CREEK
 COLUMBUS, OHIO

HAMILTON #33, LLC
 7366 QUETZAL DRIVE
 DUBLIN, OHIO 43017

 

NO.	REVISIONS	DATE

ENVIRONMENTAL
 MANAGEMENT
 Inc.

6195 HITCHCOCK ROAD
 PM. 01.01 732-6890
 PM. 01.19 732-6890
 PM. 01.19 732-6890