


PROPOSED ANNEXATION OF 4.0 ± ACRES FROM CITY OF COLUMBUS TO THE CITY OF WHITEHALL

HALF SECTION 28, SECTION 17, TOWNSHIP 12, RANGE 21
REFUGEE LANDS
CITY OF COLUMBUS, COUNTY OF FRANKLIN, STATE OF OHIO

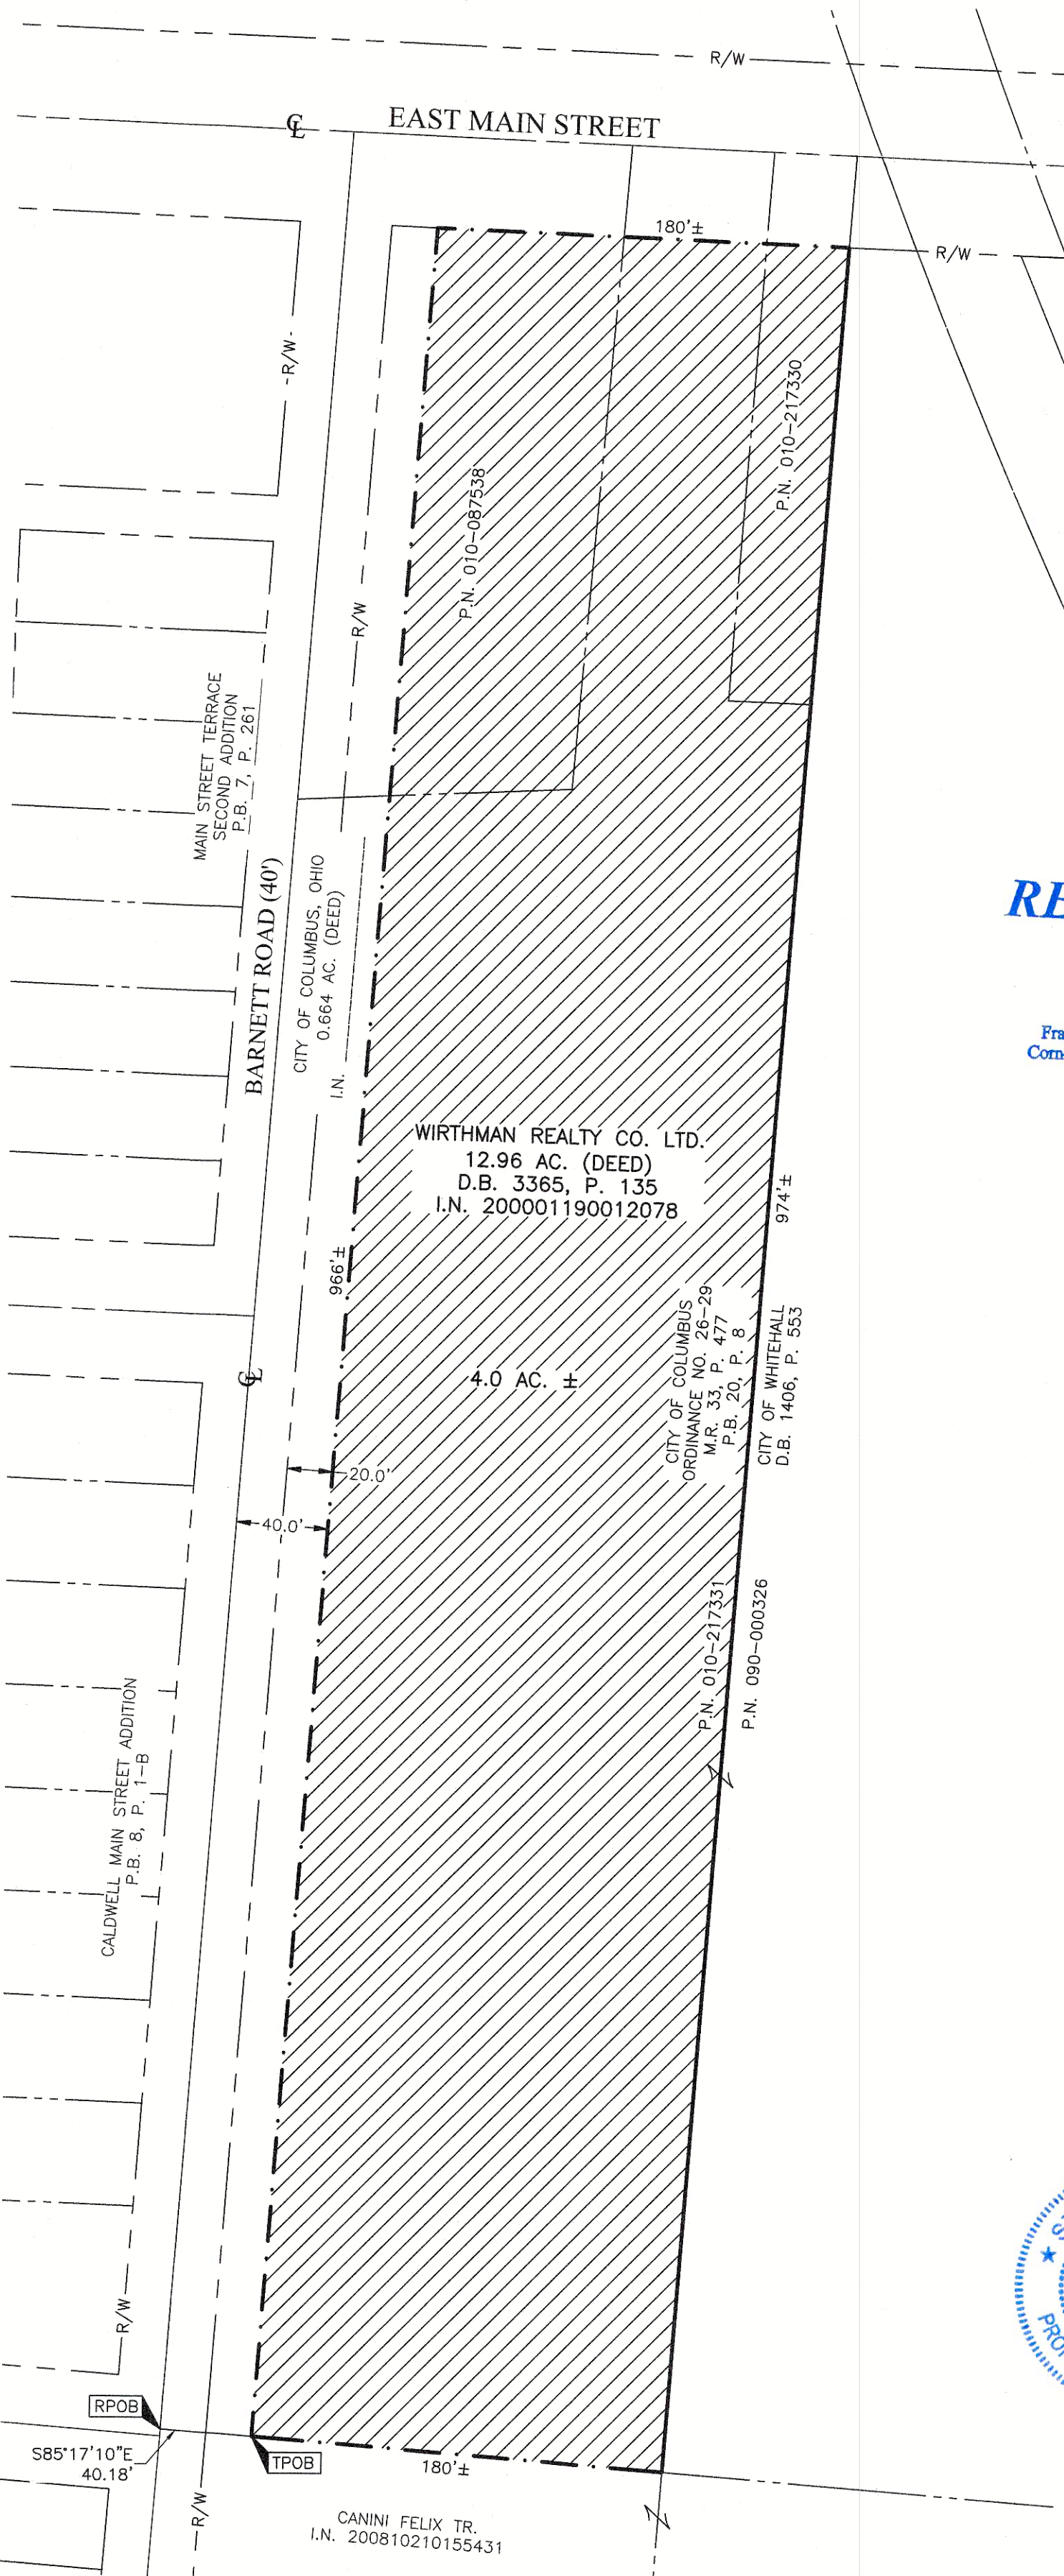

LOCATION MAP AND BACKGROUND DRAWING
NOT TO SCALE

RECEIVED

APR 13 2023

Franklin County Engineer
Cornell R. Robertson, P.E., P.S.

ANNEXATION
PLAT & DESCRIPTION
ACCEPTABLE
CORNELL R. ROBERTSON, P.E., P.S.
FRANKLIN COUNTY ENGINEER
By JDH/GMA Date 4-13-23

LEGEND

AREA TO BE ANNEXED



PROPOSED CITY OF COLUMBUS AND
WHITEHALL CORPORATION LINE

EXISTING CITY OF COLUMBUS AND
CITY OF WHITEHALL CORPORATION LINE

Contiguity Note:

Total perimeter of boundary adjustment area is 2300 feet, of which 974 feet is contiguous with the City of Columbus by Ordinance Number 26-29, giving 42% perimeter contiguity.

Note:

This annexation does not create islands of unincorporated areas within the limits of the area to be annexed.



By Heather L. King
Heather L. King
Professional Surveyor No. 8307
hking@emht.com

Date
4/12/23



Date: February 3, 2023

Scale: 1" = 60'

Job No: 2021-1370

Sheet: 1 of 1

REVISIONS

MARK	DATE	DESCRIPTION
HLK	4/11/23	Added proposed RW conveyance

