



SUGAR FARMS SECTION 1

THE CITY OF COLUMBUS, OHIO
I.N. 199712050160528

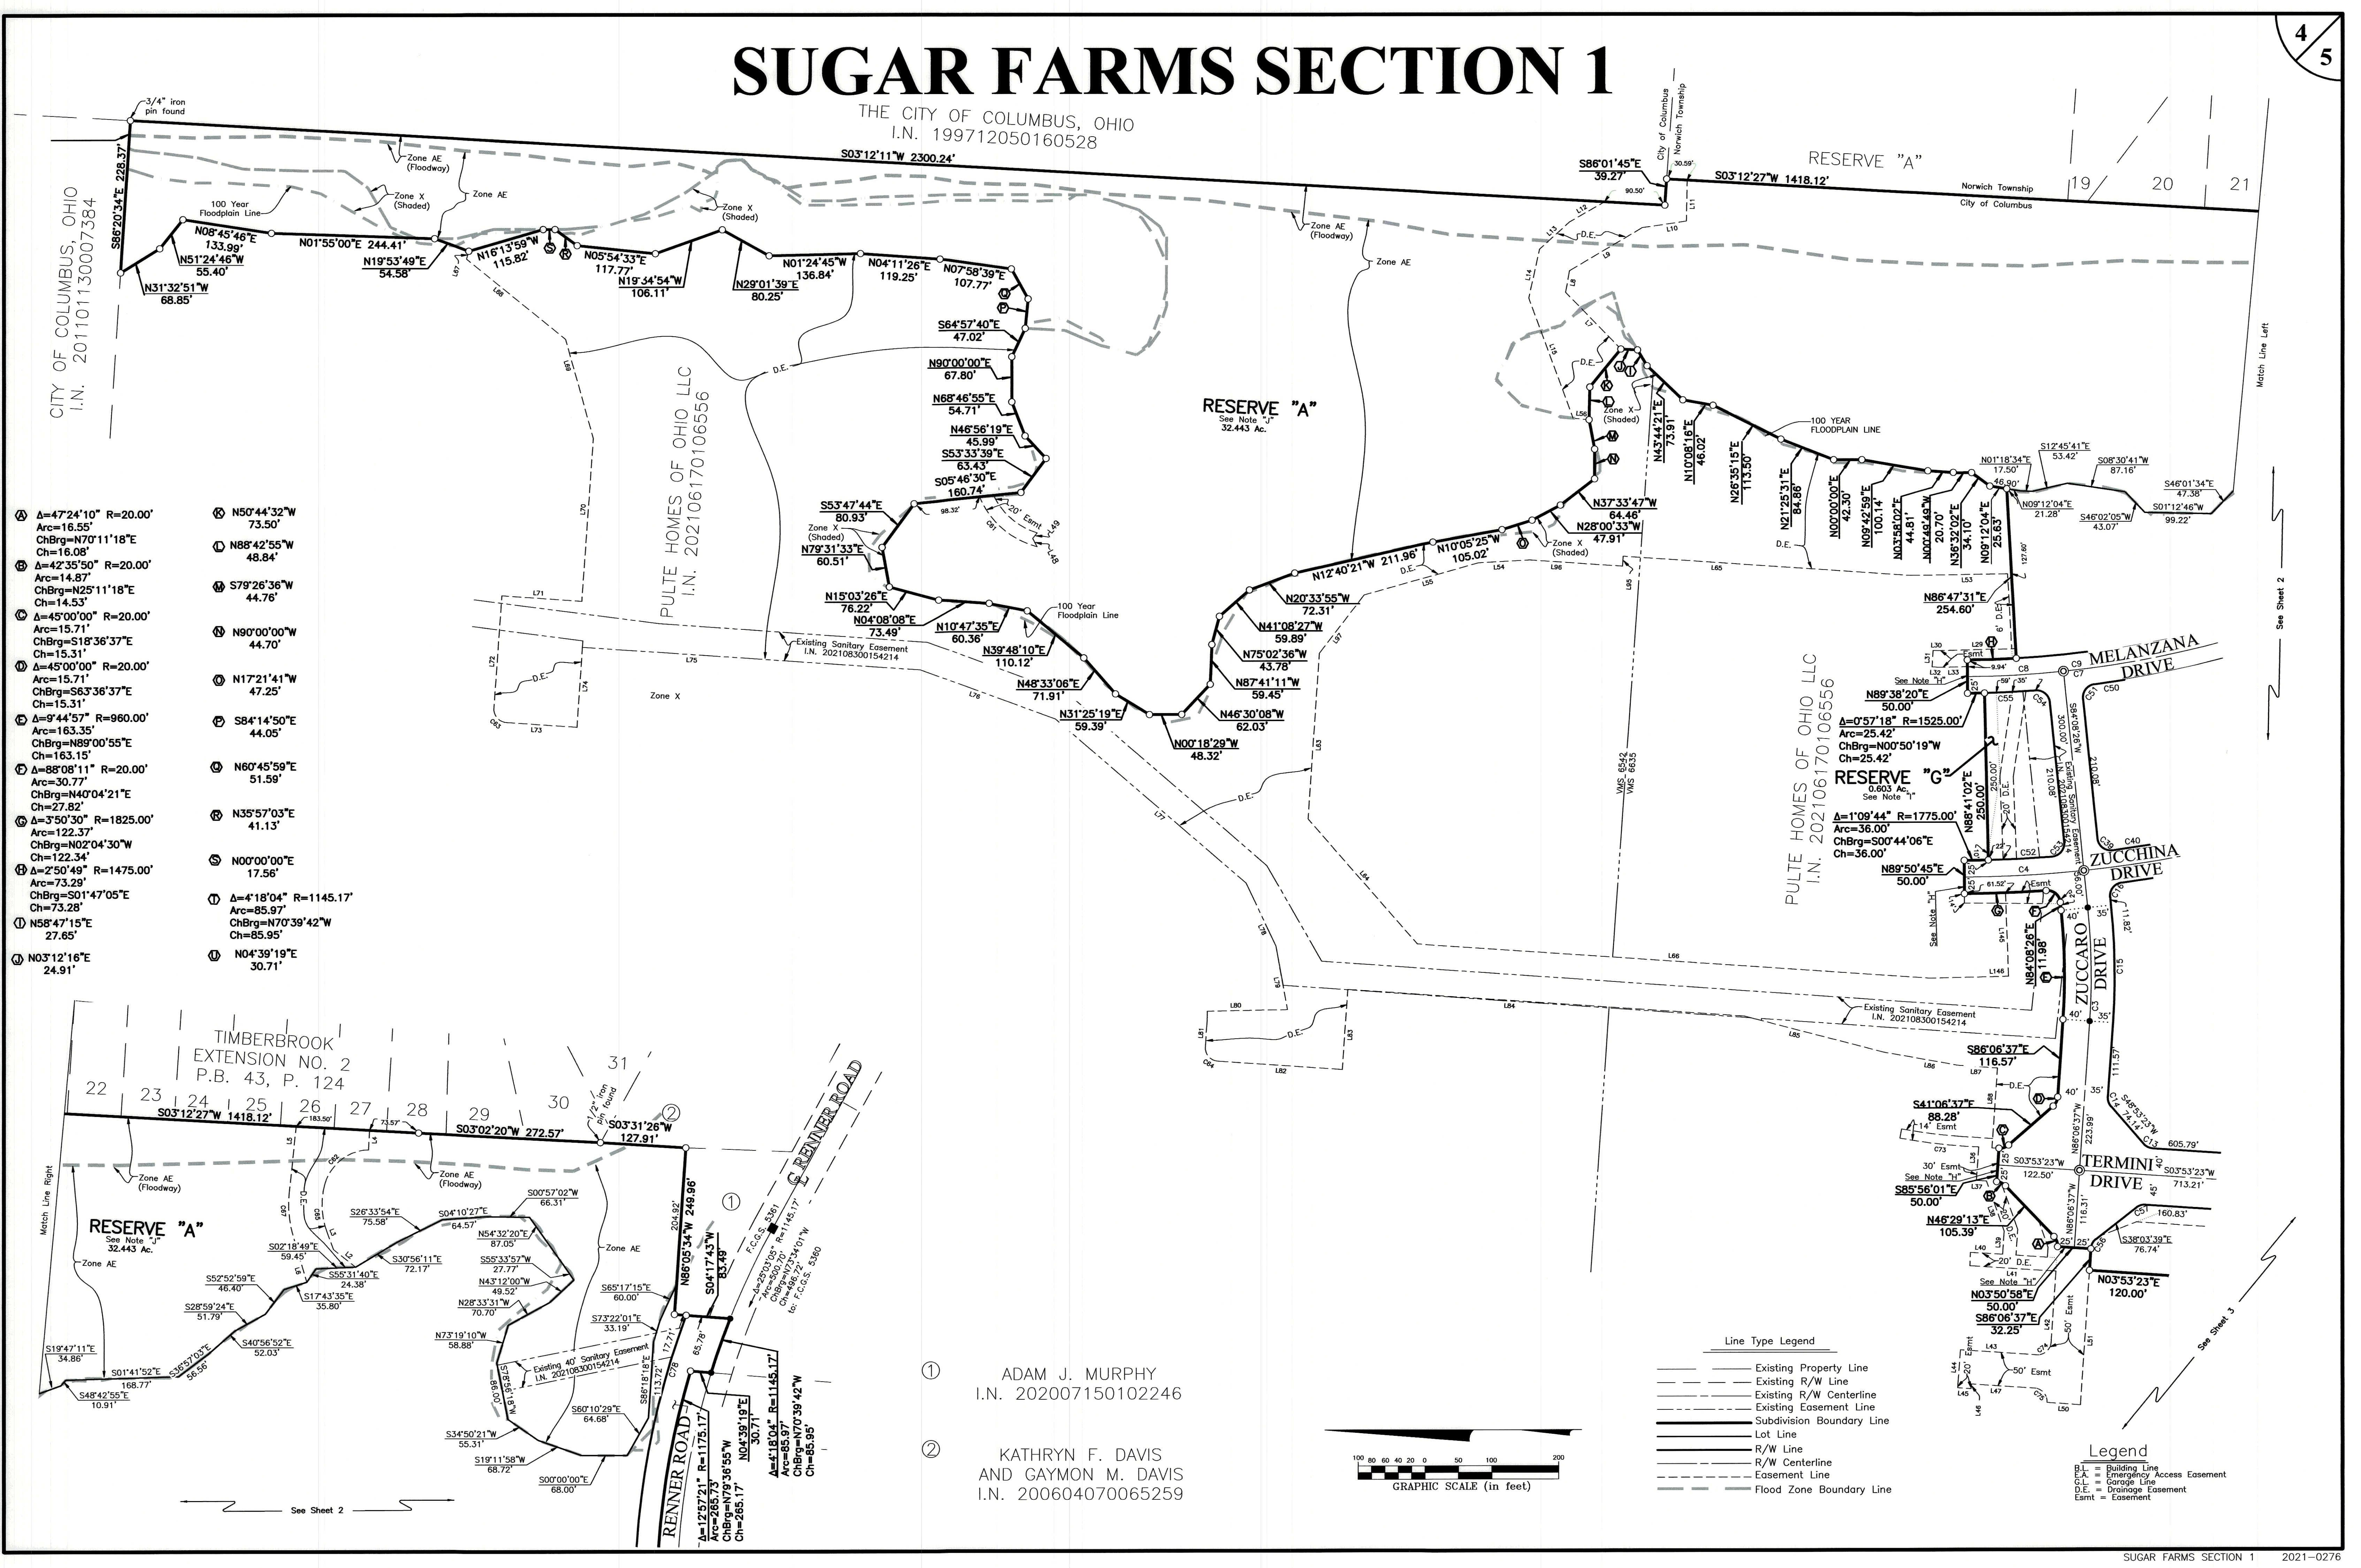


- ① Δ=47°24'10" R=20.00'
Arc=16.55'
ChBrg=N70°11'18"E
Ch=16.08'
- ② Δ=42°35'50" R=20.00'
Arc=14.87'
ChBrg=N25°11'18"E
Ch=14.53'
- ③ Δ=45°00'00" R=20.00'
Arc=15.71'
ChBrg=S18°36'37"E
Ch=15.31'
- ④ Δ=45°00'00" R=20.00'
Arc=15.71'
ChBrg=S63°36'37"E
Ch=15.31'
- ⑤ Δ=9°44'57" R=960.00'
Arc=163.35'
ChBrg=N89°00'55"E
Ch=163.15'
- ⑥ Δ=88°08'11" R=20.00'
Arc=30.77'
ChBrg=N40°04'21"E
Ch=27.82'
- ⑦ Δ=3°50'30" R=1825.00'
Arc=122.37'
ChBrg=N02°04'30"W
Ch=122.34'
- ⑧ Δ=2°50'49" R=1475.00'
Arc=73.29'
ChBrg=S01°47'05"E
Ch=73.28'
- ⑨ N58°47'15"E
27.65'
- ⑩ N03°12'16"E
24.91'
- ⑪ N50°44'32"W
73.50'
- ⑫ N88°42'55"W
48.84'
- ⑬ S79°26'36"W
44.76'
- ⑭ N90°00'00"W
44.70'
- ⑮ N17°21'41"W
47.25'
- ⑯ S84°14'50"E
44.05'
- ⑰ N60°45'59"E
51.59'
- ⑱ N35°57'03"E
41.13'
- ⑲ N00°00'00"E
17.56'
- ⑳ Δ=4°18'04" R=1145.17'
Arc=85.97'
ChBrg=N70°39'42"W
Ch=85.95'
- ㉑ N04°39'19"E
30.71'

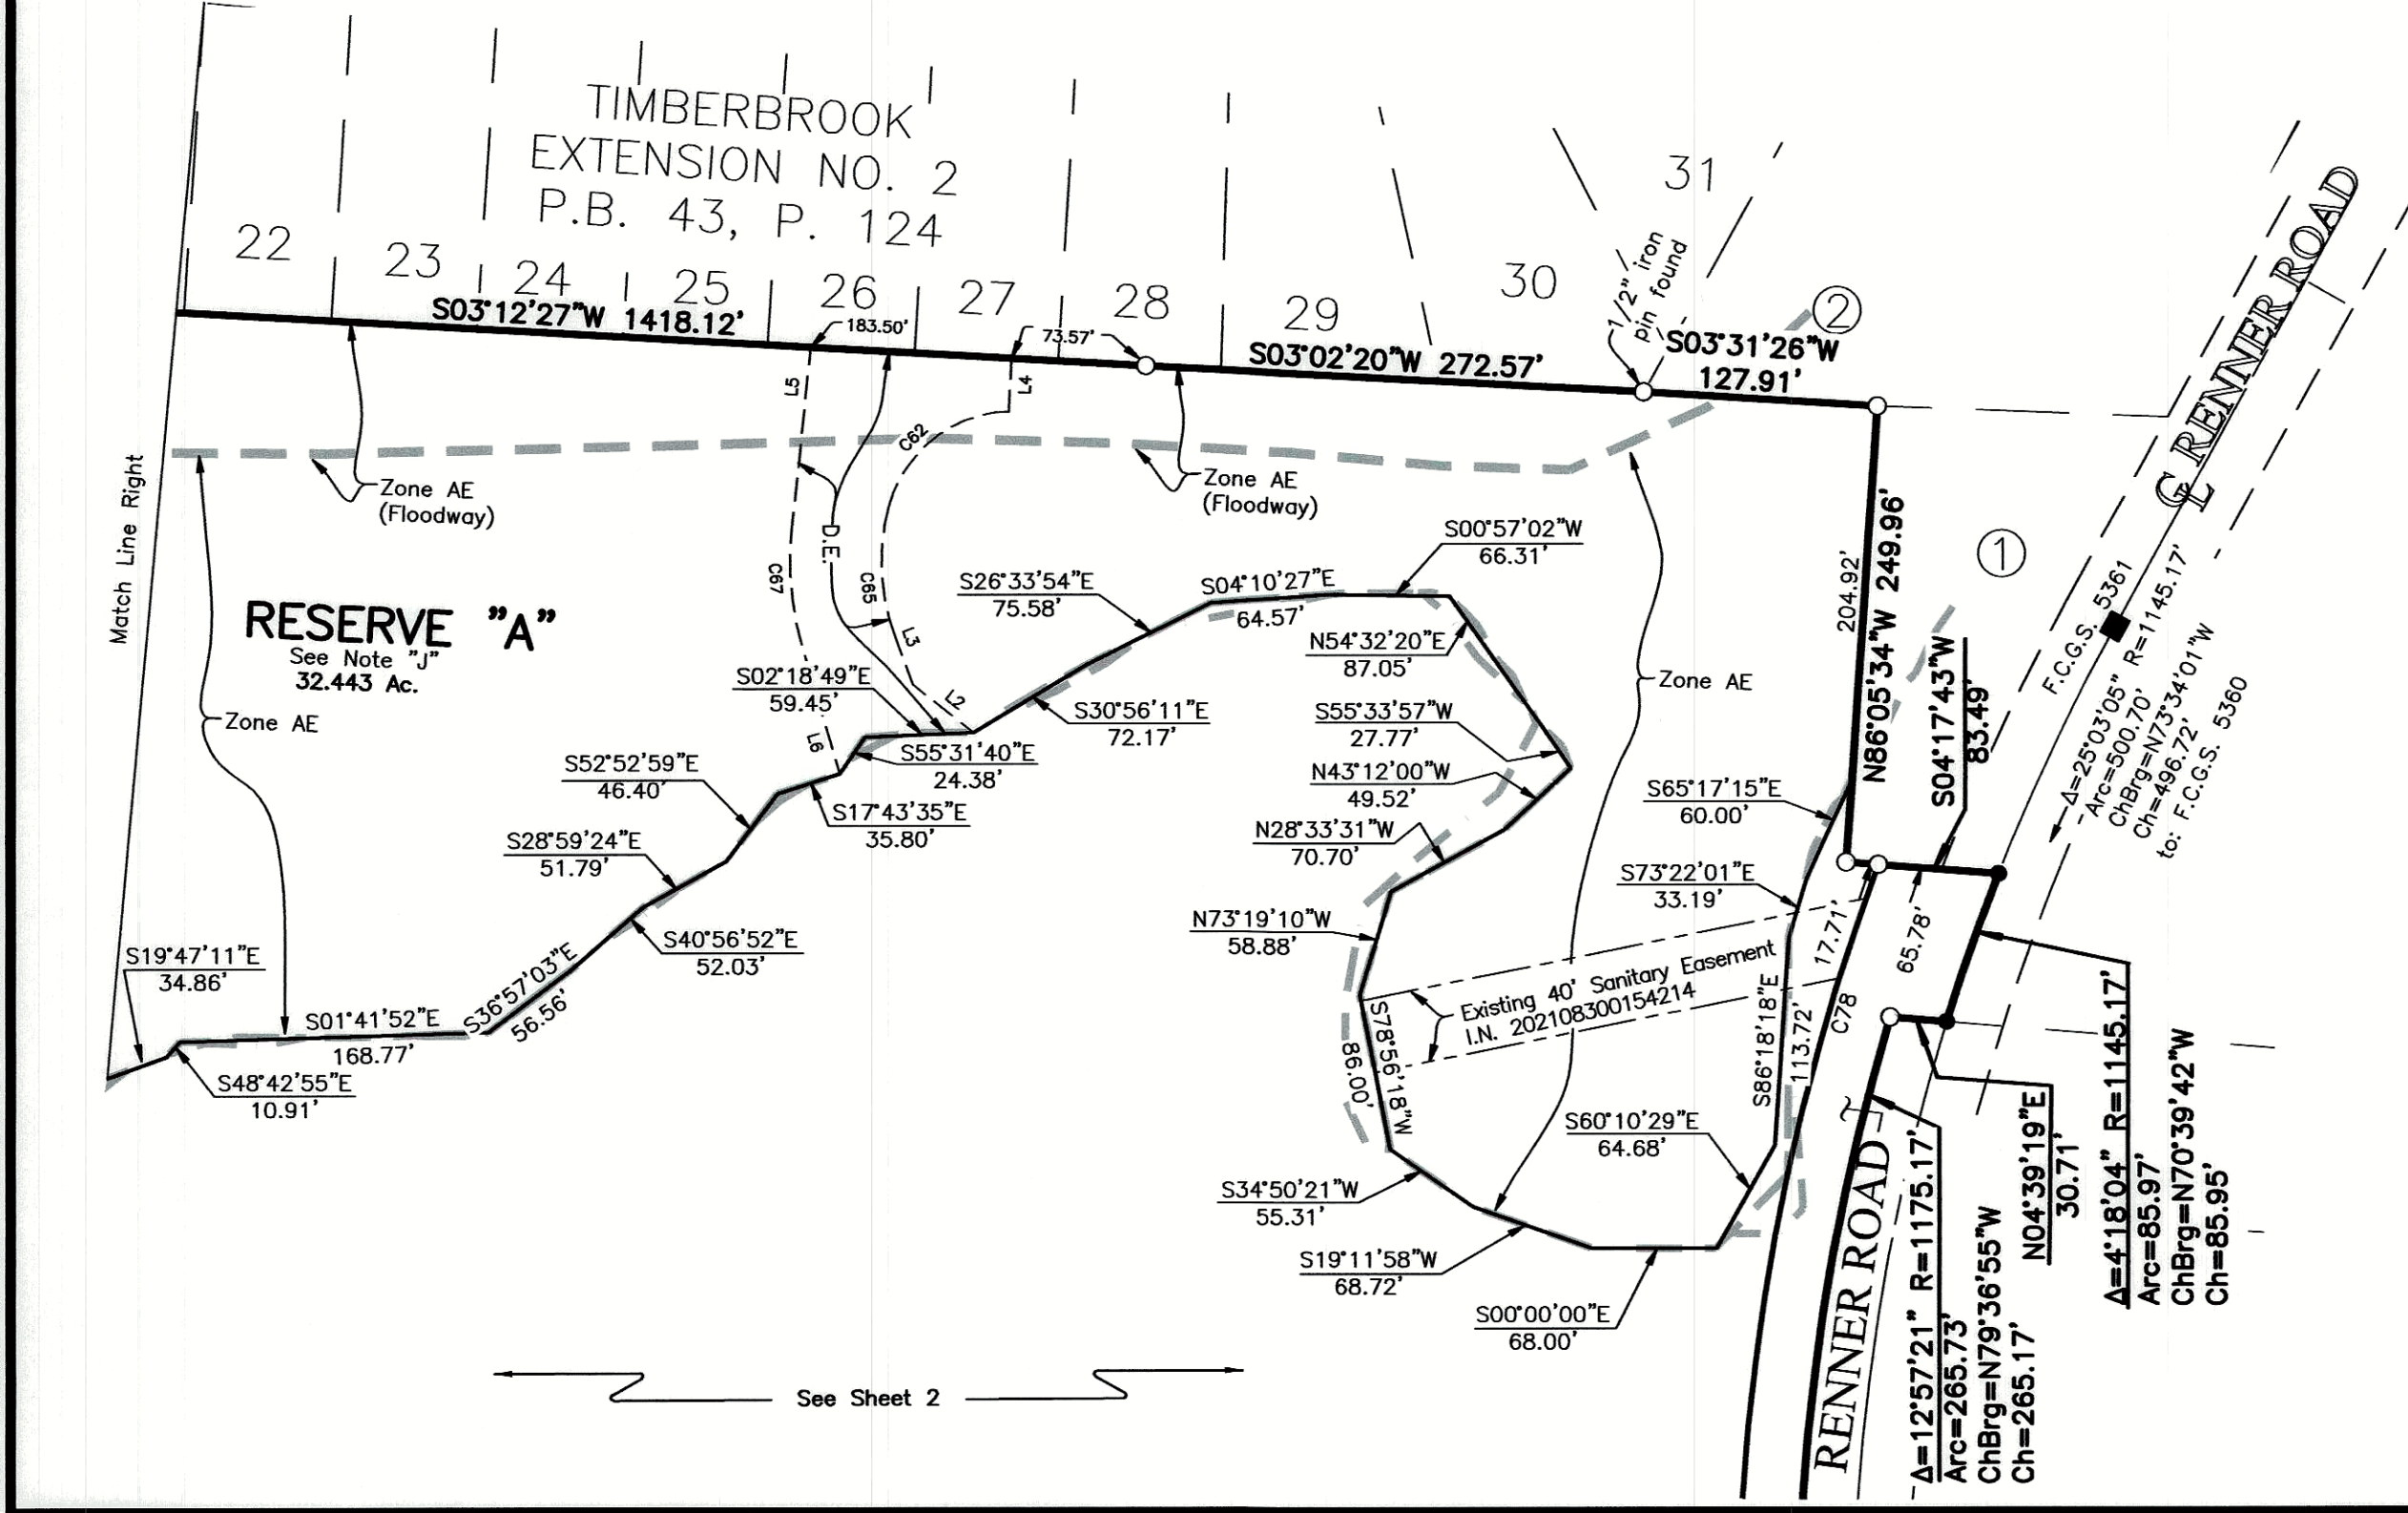

① ADAM J. MURPHY
I.N. 202007150102246

② KATHRYN F. DAVIS
AND GAYMON M. DAVIS
I.N. 200604070065259

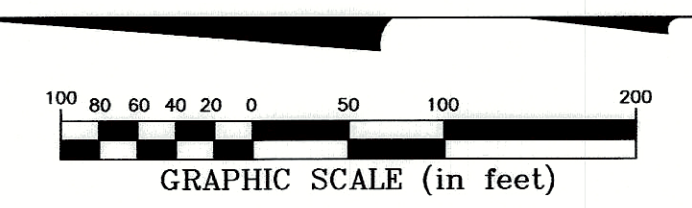

- Line Type Legend
- Existing Property Line
 - Existing R/W Line
 - Existing R/W Centerline
 - Existing Easement Line
 - Subdivision Boundary Line
 - Lot Line
 - R/W Line
 - R/W Centerline
 - Easement Line
 - Flood Zone Boundary Line

- Legend
- B.L. = Building Line
 - C.A. = Emergency Access Easement
 - C.L. = Center Line
 - D.E. = Drainage Easement
 - Esmt. = Easement