
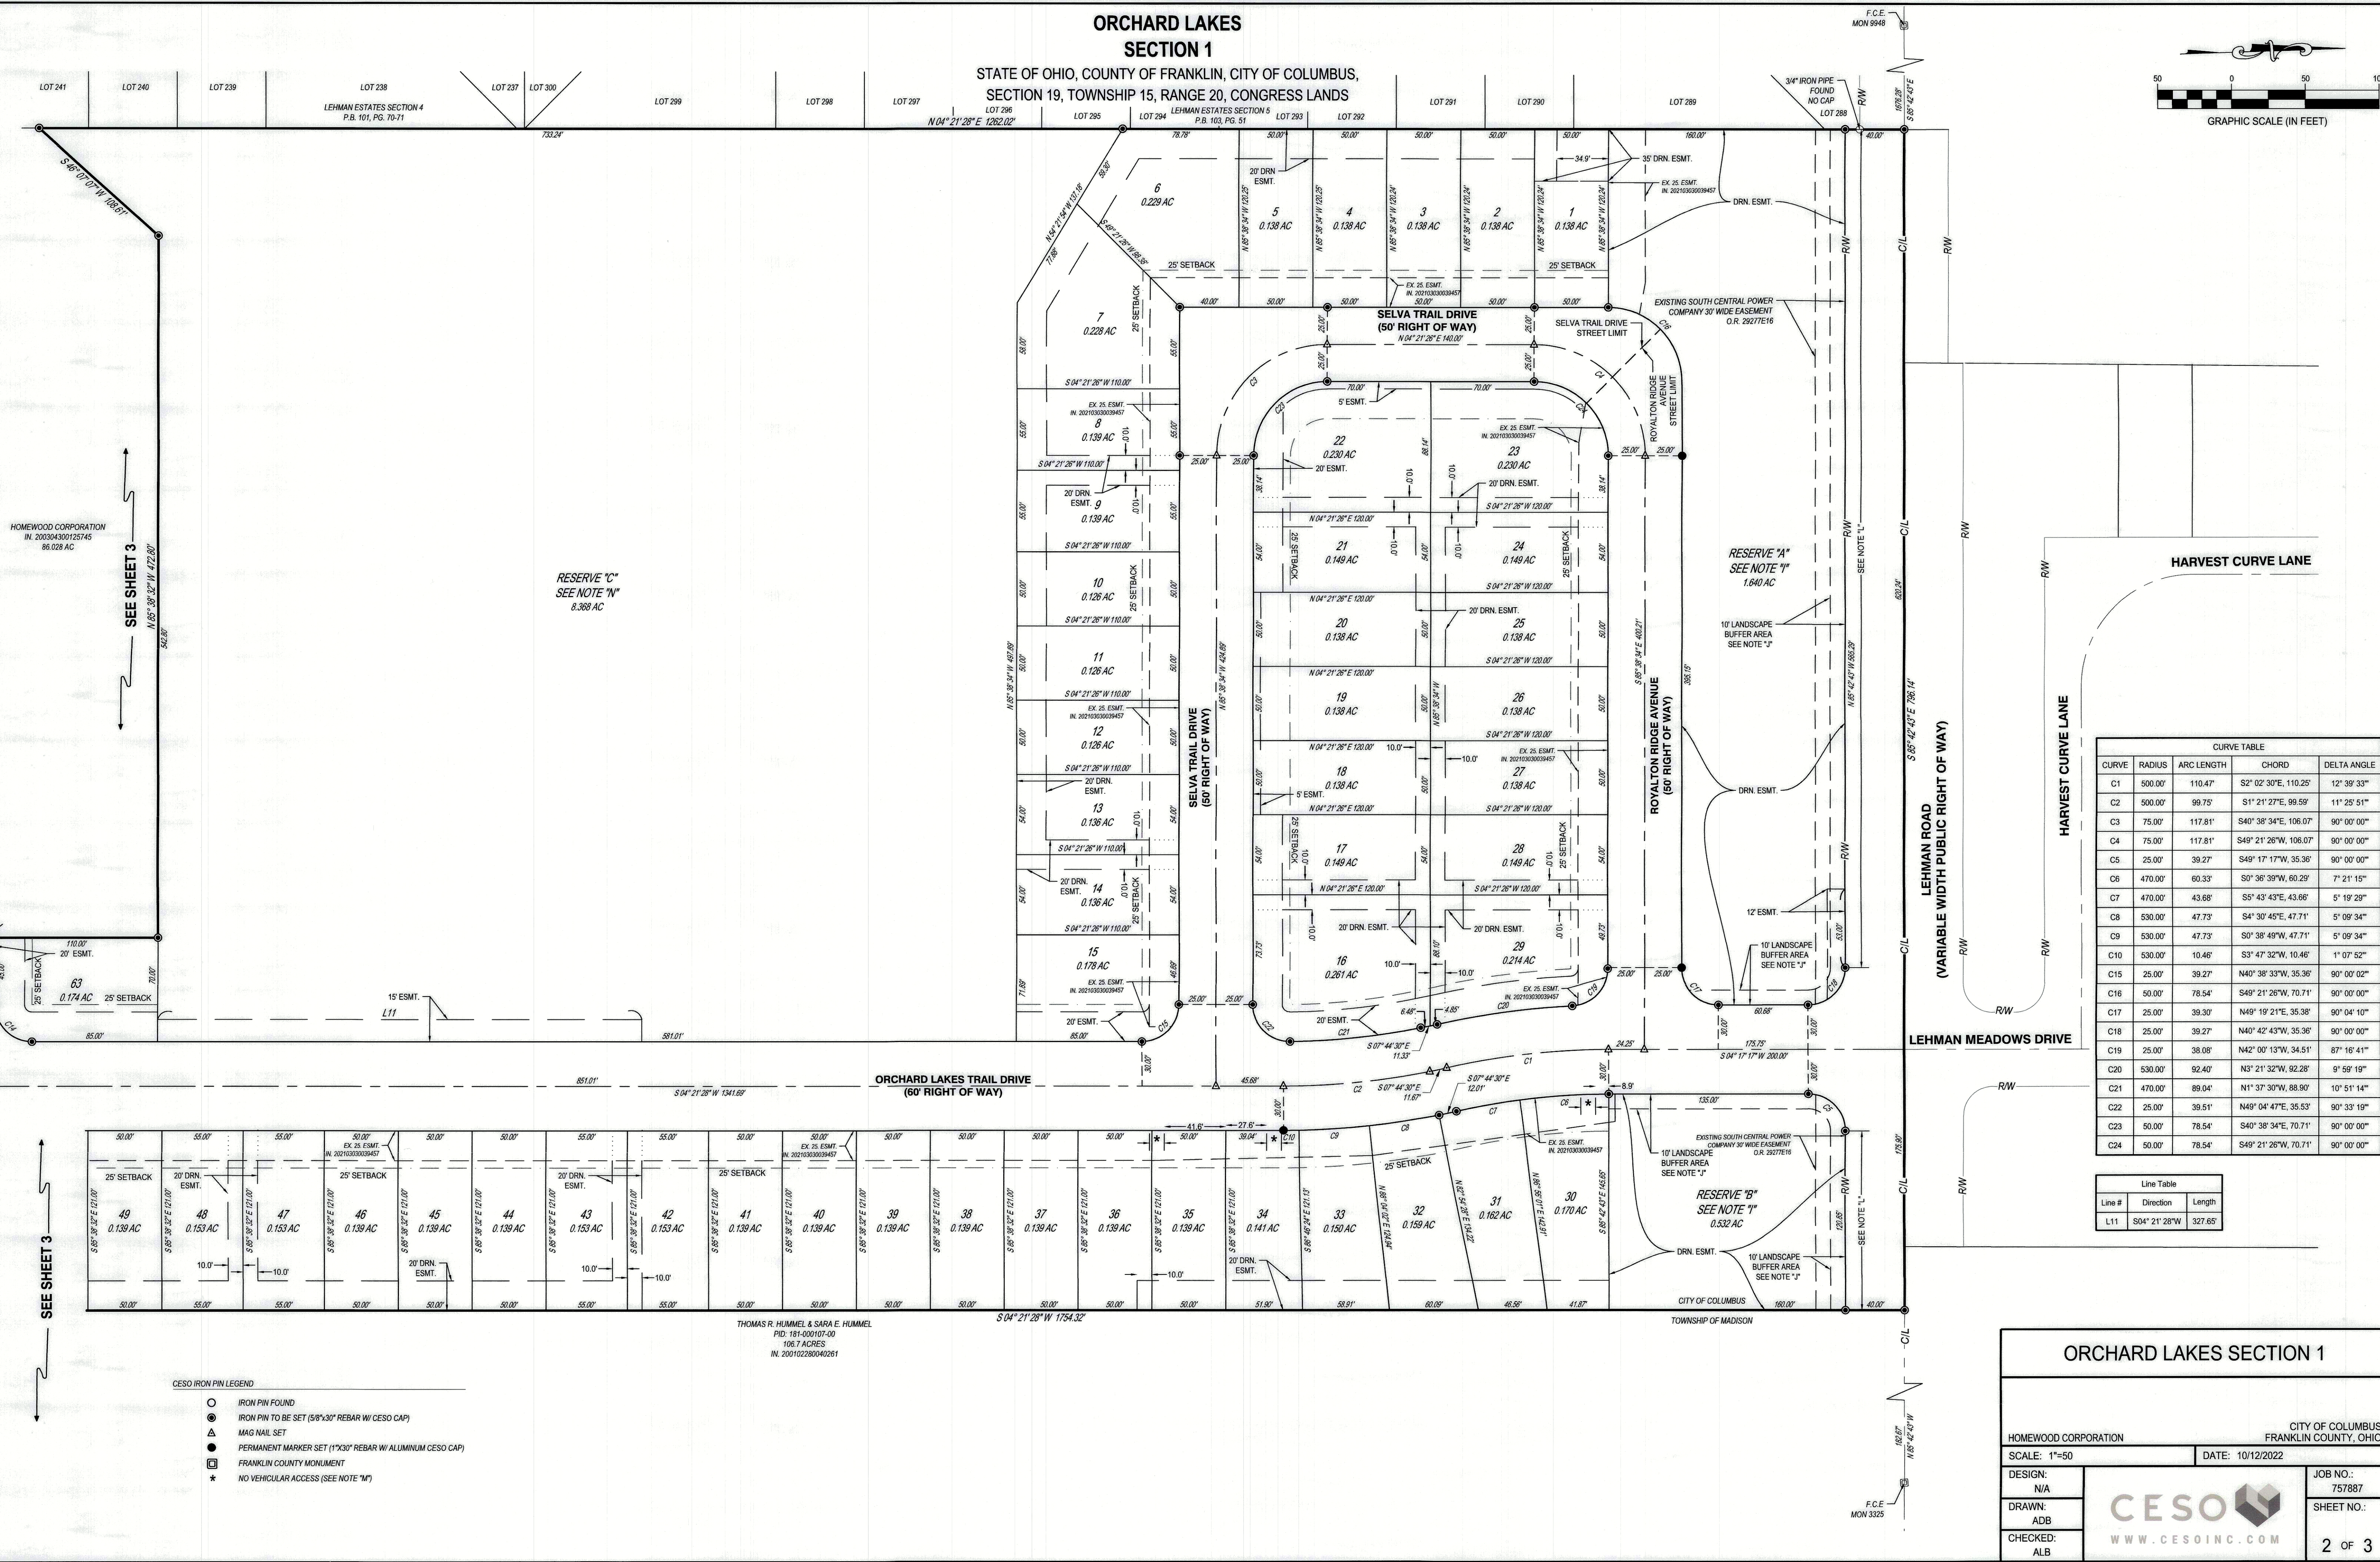


ORCHARD LAKES
SECTION 1

STATE OF OHIO, COUNTY OF FRANKLIN, CITY OF COLUMBUS,
SECTION 19, TOWNSHIP 15, RANGE 20, CONGRESS LANDS

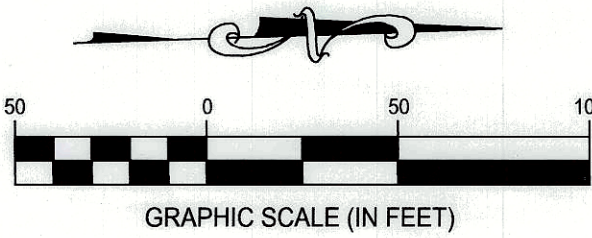

CURVE TABLE				
CURVE	RADIUS	ARC LENGTH	CHORD	DELTA ANGLE
C1	500.00'	110.47'	S2° 02' 30"E, 110.25'	12° 39' 33"
C2	500.00'	99.75'	S1° 21' 27"E, 99.59'	11° 25' 51"
C3	75.00'	117.81'	S40° 38' 34"E, 106.07'	90° 00' 00"
C4	75.00'	117.81'	S49° 21' 26"W, 106.07'	90° 00' 00"
C5	25.00'	39.27'	S49° 17' 17"W, 35.36'	90° 00' 00"
C6	470.00'	60.33'	S0° 36' 39"W, 60.29'	7° 21' 15"
C7	470.00'	43.68'	S5° 43' 43"E, 43.66'	5° 19' 29"
C8	530.00'	47.73'	S4° 30' 45"E, 47.71'	5° 09' 34"
C9	530.00'	47.73'	S0° 38' 49"W, 47.71'	5° 09' 34"
C10	530.00'	10.46'	S3° 47' 32"W, 10.46'	1° 07' 52"
C15	25.00'	39.27'	N40° 38' 33"W, 35.36'	90° 00' 02"
C16	50.00'	78.54'	S49° 21' 26"W, 70.71'	90° 00' 00"
C17	25.00'	39.30'	N49° 19' 21"E, 35.38'	90° 04' 10"
C18	25.00'	39.27'	N40° 42' 43"W, 35.36'	90° 00' 00"
C19	25.00'	38.08'	N42° 00' 13"W, 34.51'	87° 16' 41"
C20	530.00'	92.40'	N3° 21' 32"W, 92.28'	9° 59' 19"
C21	470.00'	89.04'	N1° 37' 30"W, 88.90'	10° 51' 14"
C22	25.00'	39.51'	N49° 04' 47"E, 35.53'	90° 33' 19"
C23	50.00'	78.54'	S40° 38' 34"E, 70.71'	90° 00' 00"
C24	50.00'	78.54'	S49° 21' 26"W, 70.71'	90° 00' 00"

Line Table		
Line #	Direction	Length
L11	S04° 21' 28"W	327.65'

- CESO IRON PIN LEGEND
- IRON PIN FOUND
 - IRON PIN TO BE SET (5/8"x30" REBAR W/ CESO CAP)
 - ▲ MAG NAIL SET
 - PERMANENT MARKER SET (1"x30" REBAR W/ ALUMINUM CESO CAP)
 - FRANKLIN COUNTY MONUMENT
 - ★ NO VEHICULAR ACCESS (SEE NOTE "M")

ORCHARD LAKES SECTION 1

HOMWOOD CORPORATION		CITY OF COLUMBUS FRANKLIN COUNTY, OHIO	
SCALE: 1"=50'		DATE: 10/12/2022	
DESIGN:	N/A	JOB NO.:	757887
DRAWN:	ADB	SHEET NO.:	2 OF 3
CHECKED:	ALB		

