


\\LH01A11\DEVELOPMENT\PROJECT\20062455\DWG\EXHIBITS\OPTION-4 HAUL RD_RECOVER.DWG\CLAYOUT1.DWG - LAST SAVED BY: JILLIGAN [5/24/2007 10:13:05 AM] - PLOTTED BY: JILLIGAN [5/24/2007 10:15:20 AM]

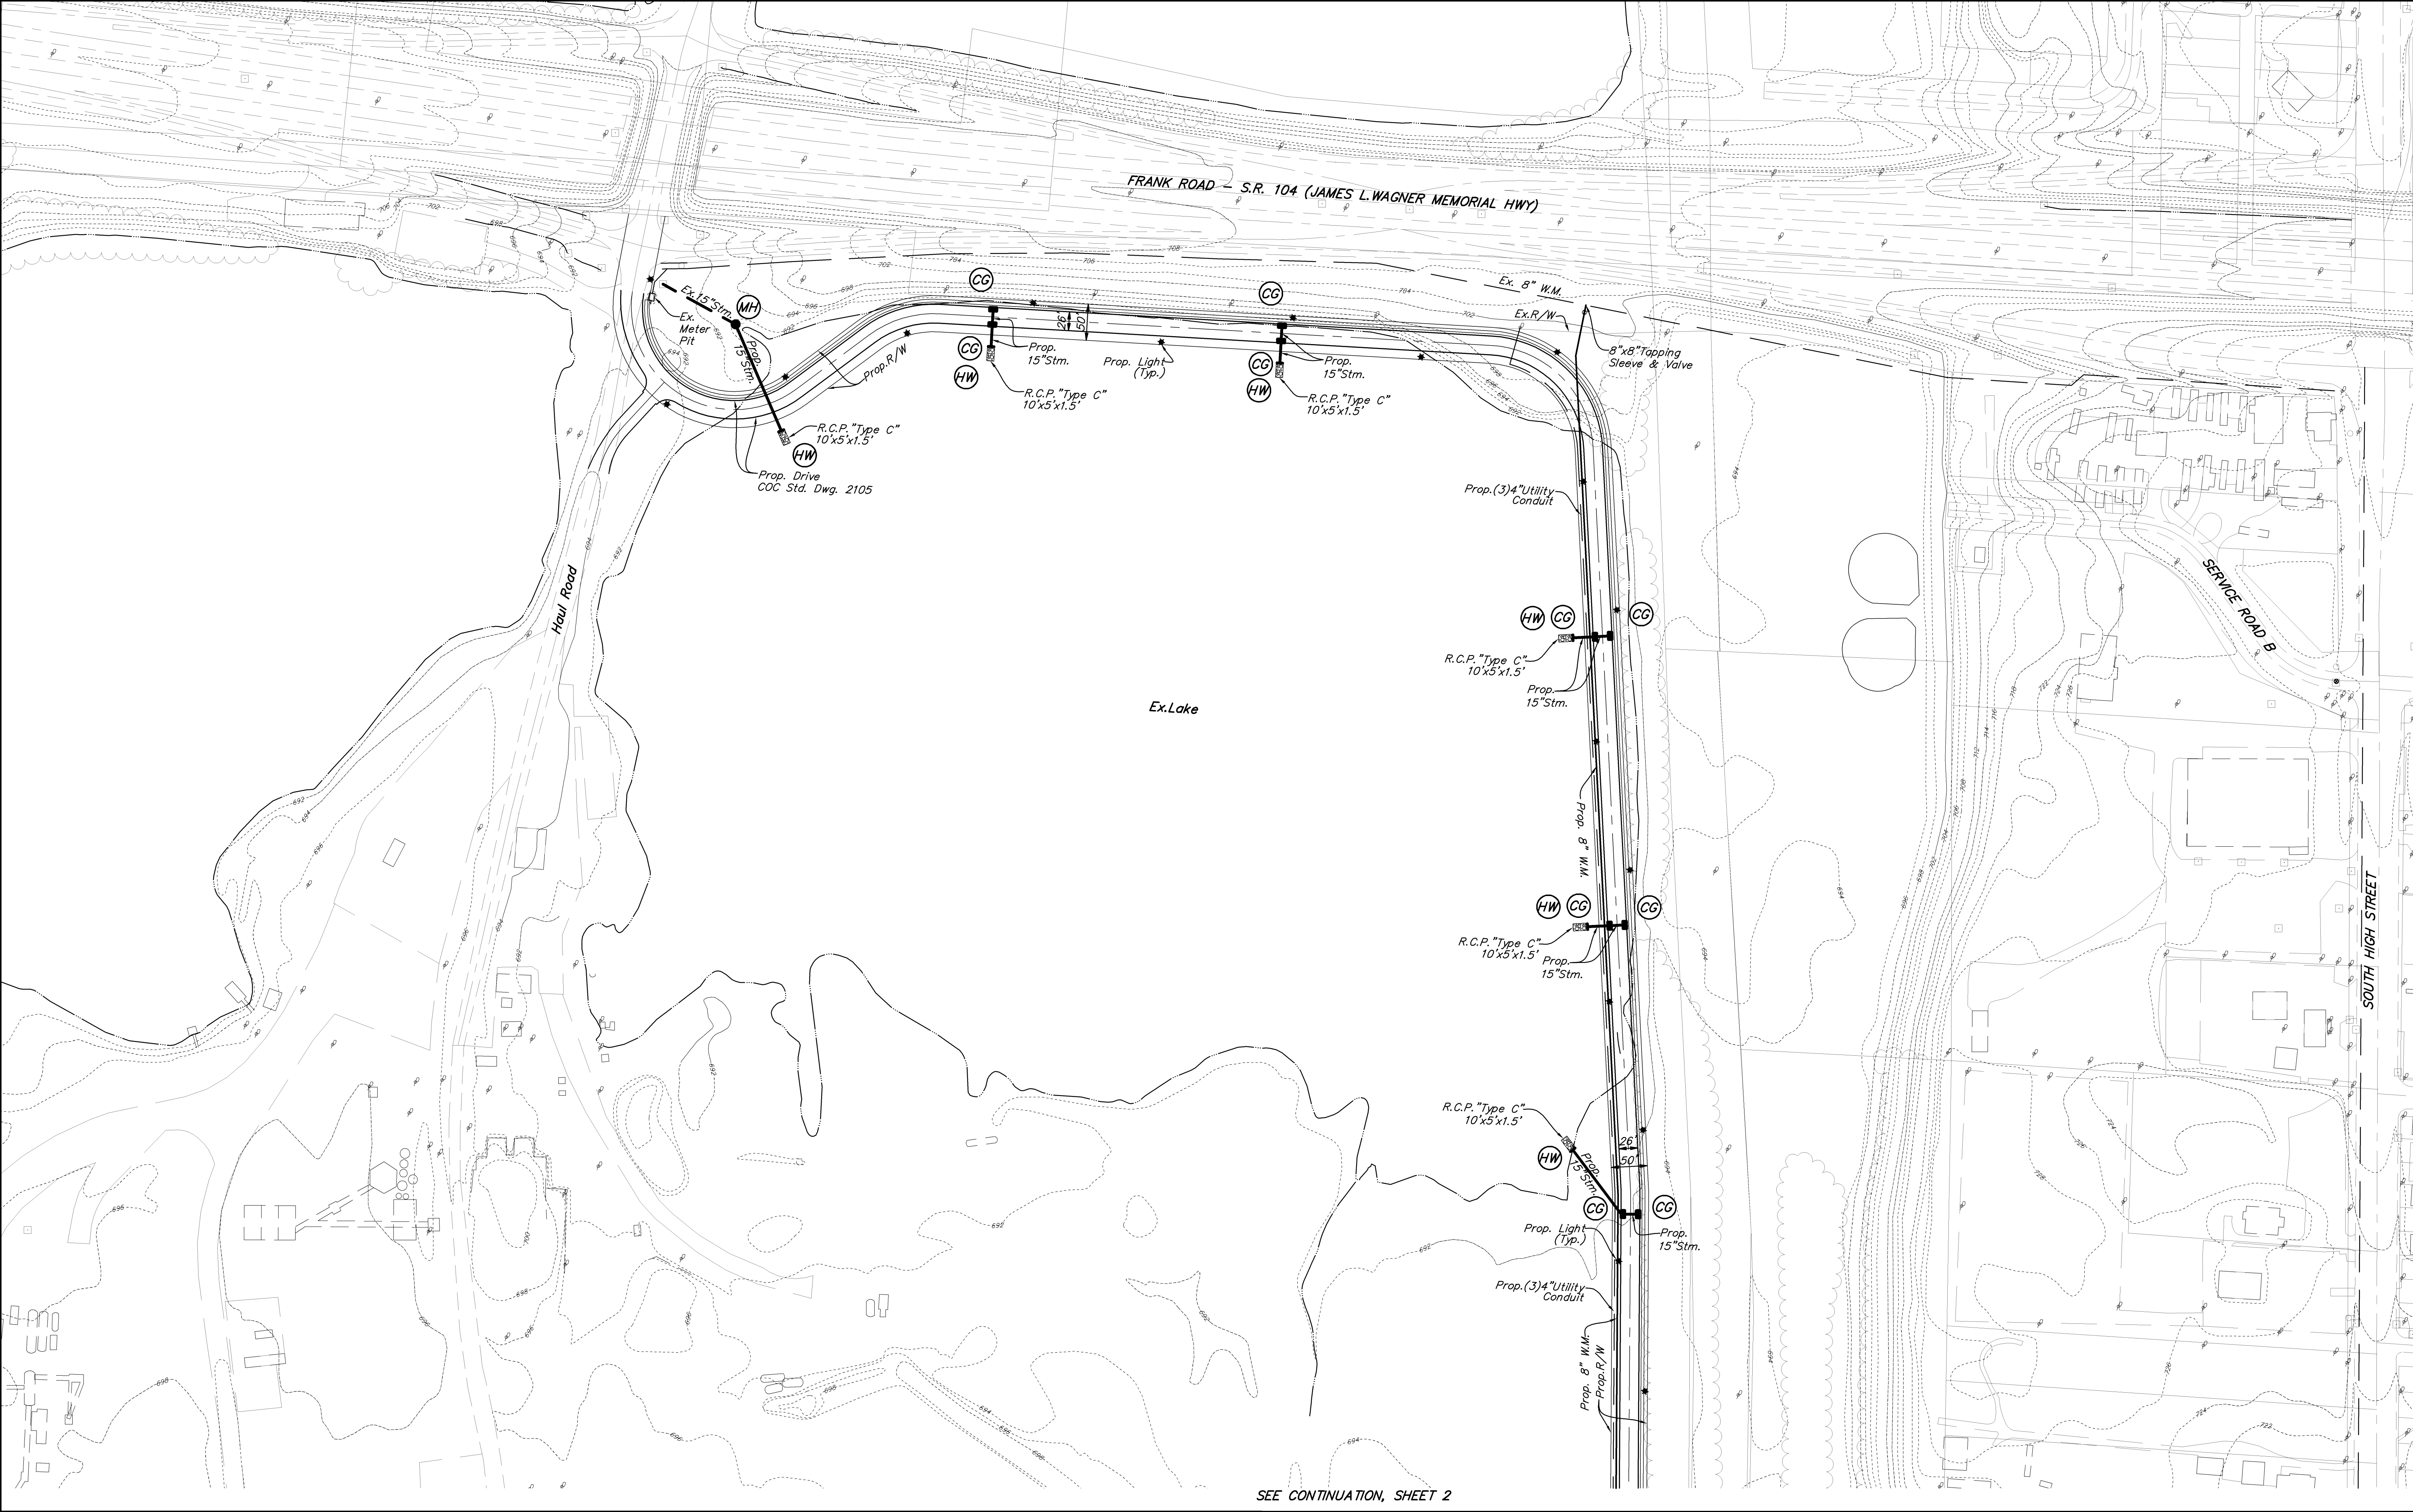

SEE CONTINUATION, SHEET 2

REVISIONS		PREPARED FOR:		CITY OF COLUMBUS, OHIO		Job No.	
MARK	DATE	DESCRIPTION	DATE	ENTRANCE OPTION EXHIBIT	FOR	2006-2455	2006-2455
				COLUMBUS POLICE IMPOUND LOT			
				(OPTION 4 - HAUL ROAD)			
				MULL & WEITHMAN			
				ARCHITECTS, INC.			
				EVANS, MECHWORTH, HARTSHORN & TITON, INC.			
				5500 New Albany Road, Columbus, OH 43254			
				Phone: 614.775.6000 Fax: 614.775.8800			
				Scale		1"=100'	1/2
				Sheet			