



Description of a 0.340 Acre Easement Vacation

Situated in the State of Ohio, County of Delaware, City of Columbus, being part of Farm Lot 14, Quarter Township 4, Township 3, Range 18, United States Military Lands, being 0.340 acres out of Farm Lot 14, being a 0.340 acre tract of land that lies over and across a 2.852 acre tract of land described in a deed to N.P. Limited Partnership of record in Official Record Volume 848, Page 16, and being more particularly described as follows:

COMMENCING for reference at the northwest corner of said 2.852 acre tract and being at an angle point of a 13.323 acre tract of land described in a deed to Gemini Place Towne Center, LLC of record in Official Record Volume 847, Page 558;

Thence South 02°55'43" West, a distance of 16.11 feet with the west line of said 2.852 acre tract and an east line of said 13.323 acre tract to the **TRUE POINT OF BEGINNING** of the tract to be described;

Thence crossing said 2.852 acre tract with the following three (3) courses and distances:

- 1.) South 87°04'17" East, a distance of 414.74 feet to a point;
- 2.) North 19°15'47" East, a distance of 92.49 feet to a point;
- 3.) North 03°16'36" West, a distance of 8.54 feet to the north line of said 2.852 acre tract and being on a south line of said 13.323 acre tract;

Thence South 87°04'17" East, a distance of 22.50 feet with the north line of said 2.852 acre tract and a south line of said 13.323 acre tract to a point;

Thence crossing said 2.852 acre tract with the following two (2) courses and distances:

- 1.) South 02°55'27" West, a distance of 122.25 feet to a point;
- 2.) North 87°04'17" West, a distance of 462.33 feet to the west line of said 2.852 acre tract and being on an east line of said 13.323 acre tract;

Thence North 02°55'43" East, a distance of 25.00 feet with the west line of said 2.852 acre tract and an east line of said 13.323 acre tract to the true point of beginning containing 0.340 acres of land, more or less.

Basis of Bearings: Bearings are based on data acquired by GPS observations as per NAD 83 (1995)-Ohio State Plane Coordinate System-North Zone from the Delaware County Geodetic Control Monumentation.

The above description is based on and referenced to an exhibit titled "0.340 Acre Easement Vacation" prepared by Floyd Browne Group, attached hereto and made a part hereof. All references are to the records of the Recorder's Office, Delaware County, Ohio.

Darrell B. Plummer 8/23/2012

Darrell B. Plummer, P.S.
Professional Surveyor No. 7595

Date



Page 1 of 2


EXHIBIT FOR A

0.340 ACRE EASEMENT VACATION

SITUATED IN THE STATE OF OHIO, COUNTY OF DELAWARE, CITY OF COLUMBUS,
BEING PART OF FARM LOT 14, QUARTER TOWNSHIP 4, TOWNSHIP 3, RANGE 18,
UNITED STATES MILITARY LANDS.

GEMINI PLACE TOWNE CENTER, LLC
O.R.V. 847, PG. 558
13.323 ACRES

0.961 ACRE SANITARY
SEWER EASEMENT
O.R.V. 839, PG. 1679

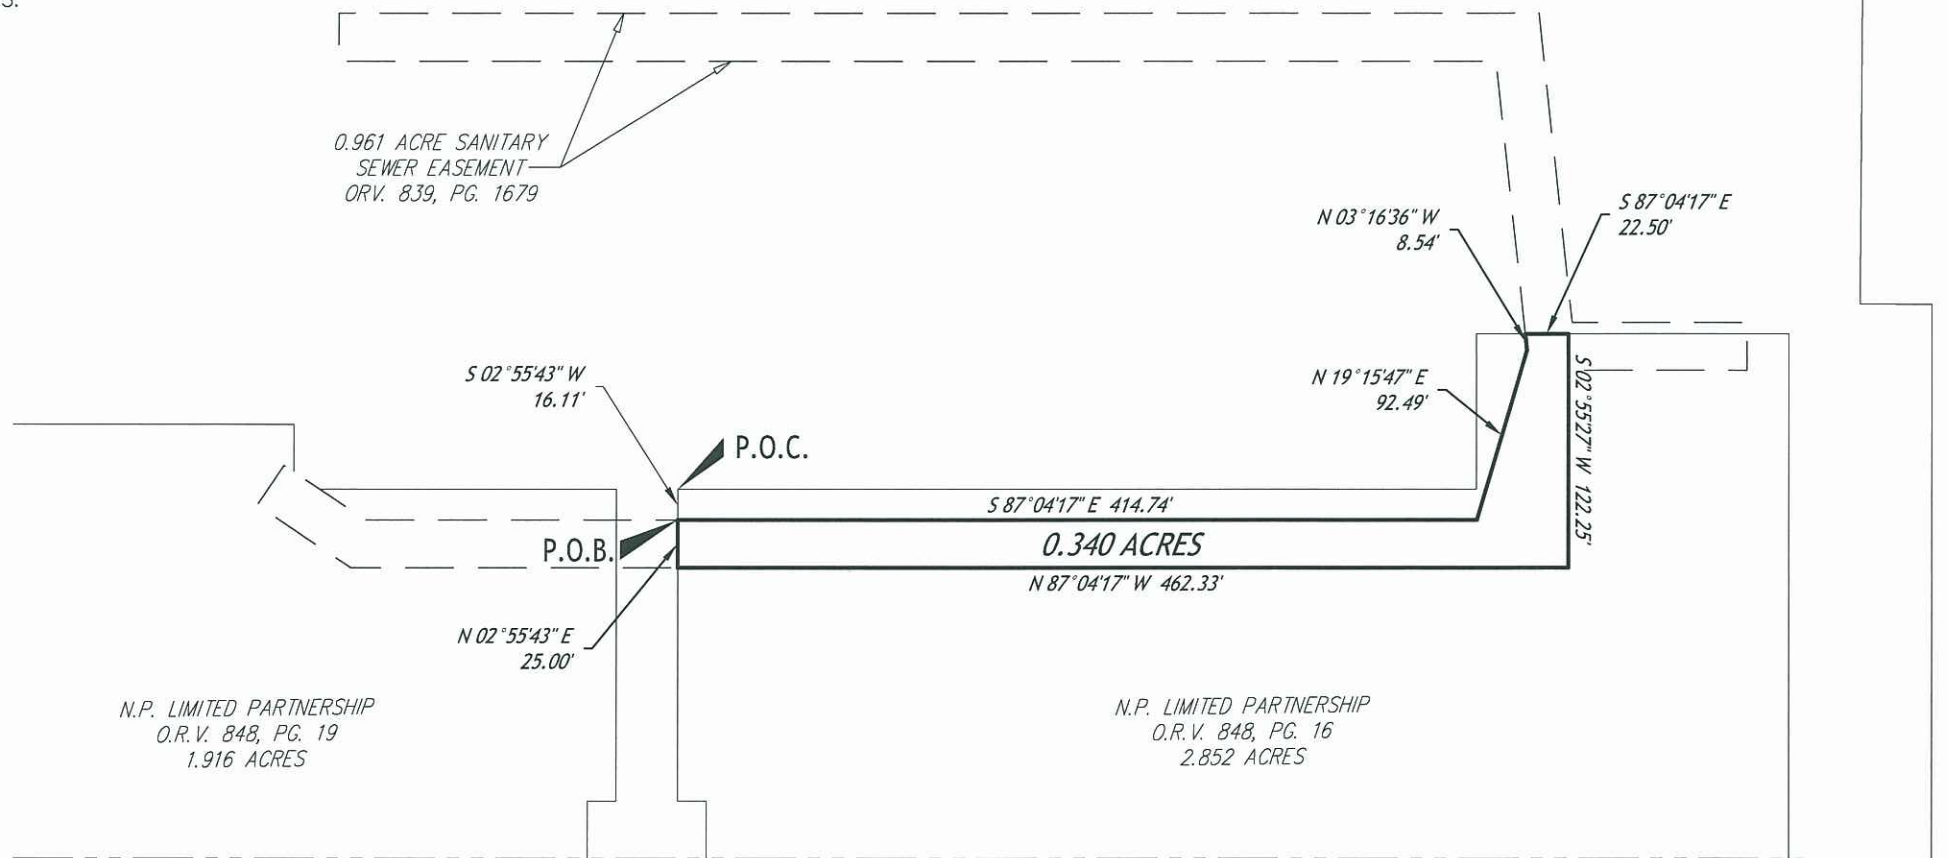

NOTE

ALL RECORD INFORMATION SHOWN HEREON WAS OBTAINED
FROM THE RECORDER'S OFFICE, DELAWARE COUNTY, OHIO.

BASIS OF BEARINGS


BEARINGS ARE BASED ON DATA ACQUIRED BY GPS
OBSERVATIONS AS PER NAD 83 (1995)-OHIO STATE PLANE
COORDINATE SYSTEM-NORTH ZONE FROM THE DELAWARE
COUNTY GEODETIC CONTROL MONUMENTATION.

I HEREBY STATE THAT THIS SURVEY IS BASED ON ACTUAL FIELD MEASUREMENTS
AND TO THE BEST OF MY KNOWLEDGE AND BELIEF IS CORRECT.

Darrell B. Plummer

DARRELL B. PLUMMER, P.S.
PROFESSIONAL SURVEYOR NO. 7595

8/23/2012
DATE

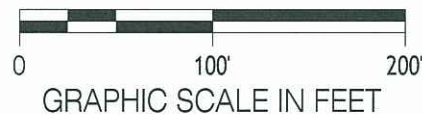

PAGE 2 OF 2
DRAWN BY: DBP
CHECKED BY:

FILE NO. 07-60876



Central Ohio
740.363.6792
740.363.6536 fax
800.325.7647

Solutions for Your World
www.FloydBrowne.com