



AN15-017  
Annexation of 4.2 Acres +/-  
From Hamilton Township  
To the City of Columbus

SITUATE IN THE STATE OF OHIO, COUNTY OF FRANKLIN, TOWNSHIP OF HAMILTON,  
BEING PART OF SECTION 36, TOWNSHIP 4, RANGE 22, CONGRESS LANDS EAST OF THE SCIOTO RIVER.

RECEIVED

OCT 15 2015

Franklin County Engineer  
Dean C. Ringle, P.E., P.S.

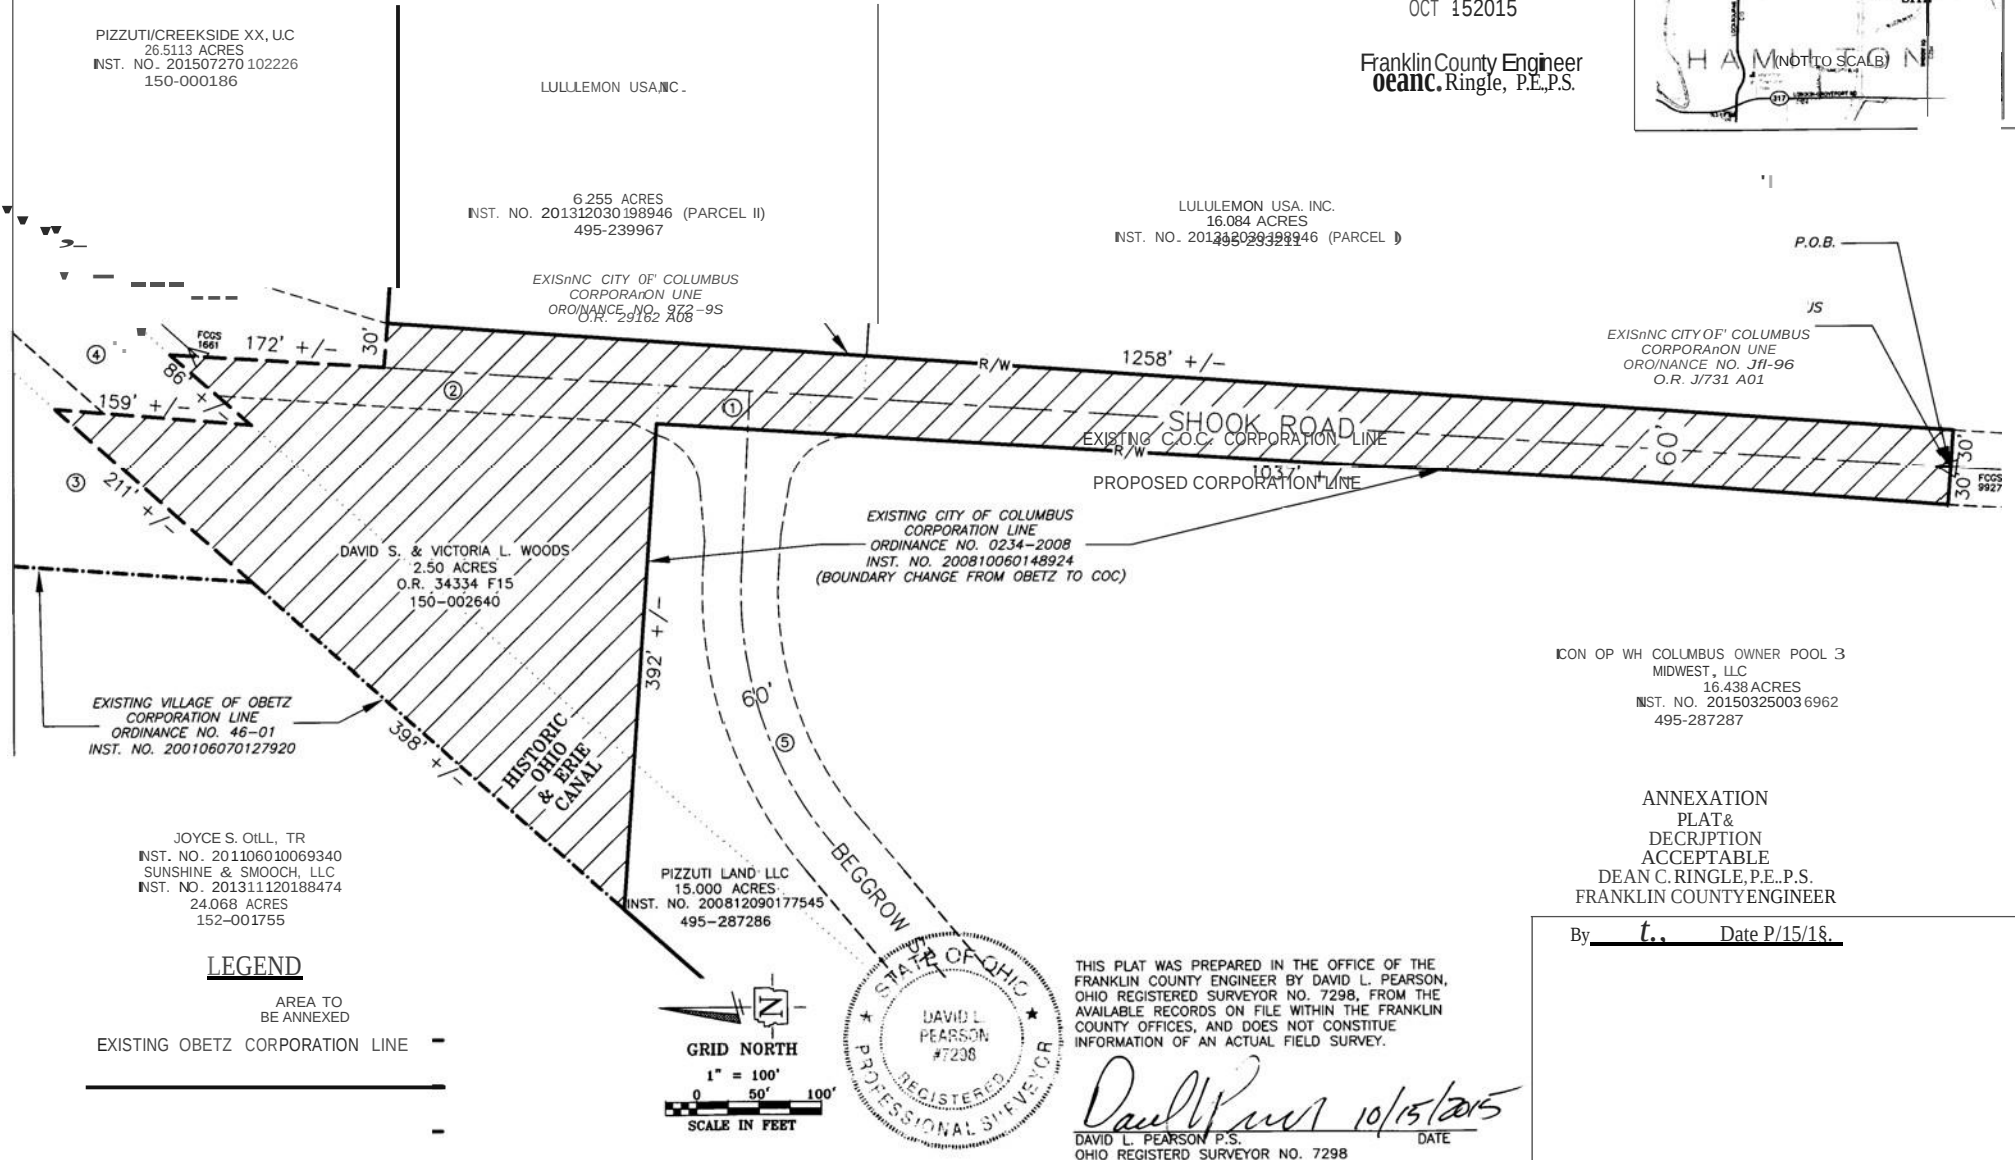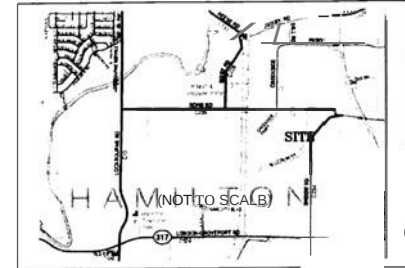

**AN15-017**  
**Annexation of 4.2 Acres +/-**  
**From Hamilton Township**  
**To the City of Columbus**

.273 ACRES  
INST. NO. 201510090143630  
@  
MARK O. & JANET H. WALL  
1.864 ACRES  
INST. NO. 200106040122833  
150-00315  
©  
THE BOARD OF COUNTY COMMISSIONERS  
OF FRANKLIN COUNTY, OHIO  
O.R. 950 H01  
@  
DEDICATED BY PLAT BOOK 112, PAGE 57  
"BEGCROW STREET DEDICATION PHASE 1" 1.691  
ACRES