


Evans, Mechwart, Hambleton & Tilton, Inc.
Engineers • Surveyors • Planners • Scientists
5500 New Albany Road, Columbus, OH 43054
Phone: 614.775.4500 Toll Free: 888.775.3648

FOOTER EASEMENT
BETWEEN ELEVATIONS 715' AND 724' NAVD 88
HALF SECTION 10 (SECTION 8), TOWNSHIP 5, RANGE 22
REFUGEE LANDS
CITY OF COLUMBUS, COUNTY OF FRANKLIN, STATE OF OHIO

Date: December 8, 2016

Scale: 1" = 10'

Job No: 2016-0247

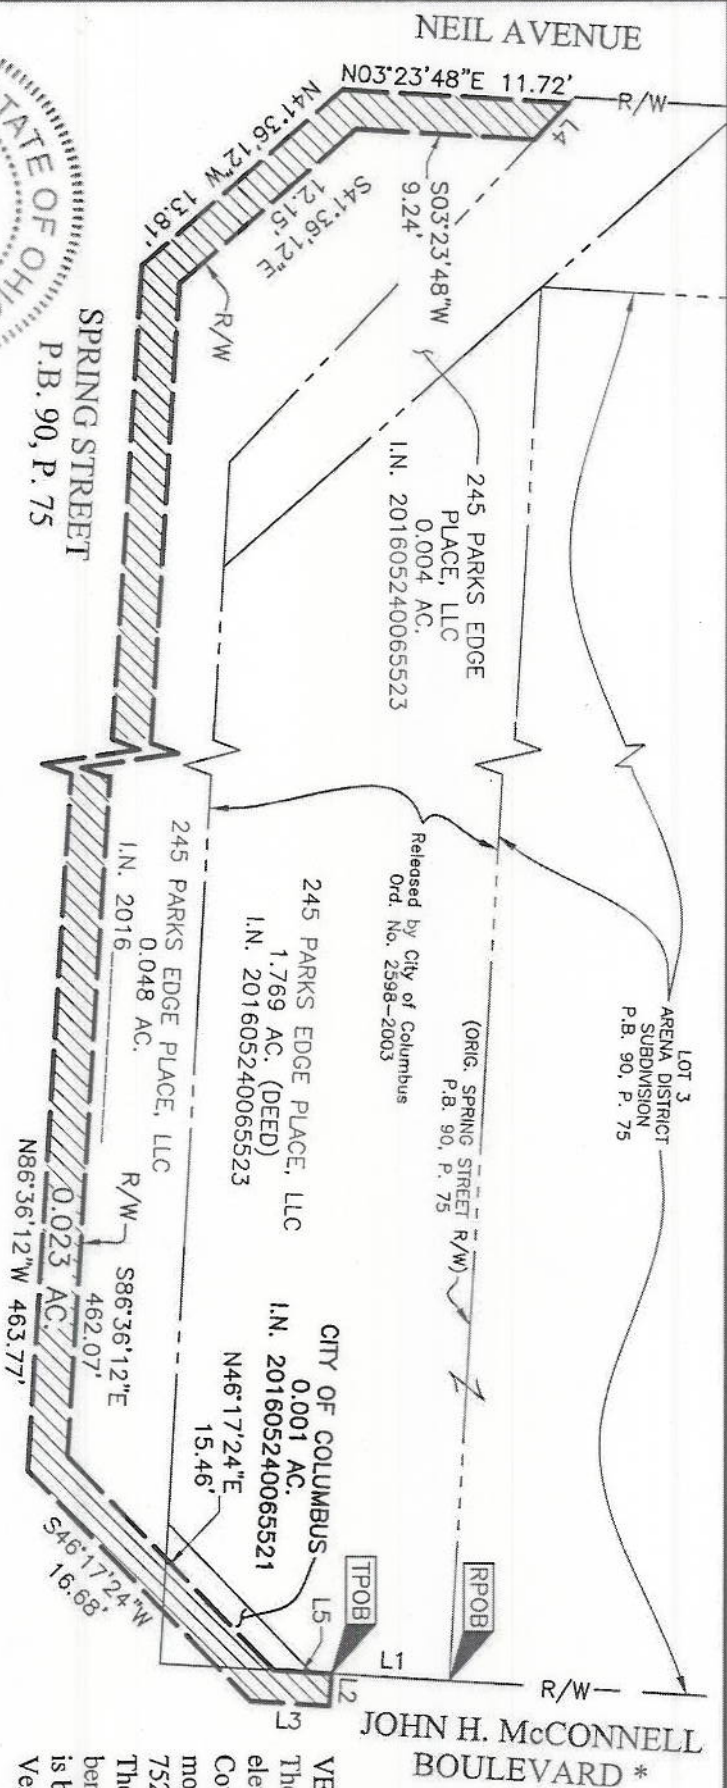

LINE TABLE		
LINE	BEARING	DISTANCE
L1	S03°23'49"W	6.09'
L2	S86°32'21"E	1.70'
L3	S03°23'49"W	4.08'
L4	S46°59'23"E	2.60'
L5	N03°23'49"E	2.98'

VERTICAL DATUM:

The Vertical Datum is based on the elevation established by the Franklin County Engineering Department, monument COC 13-83, being 752.140 feet in elevation. The said monument being a source bench mark with elevation that is based on the North American Vertical Datum of 1988.

* Formerly West Street,
P.B. 90, P. 75



By Heather L. King Date 12/8/16
Professional Surveyor No. 8307



GRAPHIC SCALE (in feet)