


* DENOTES RIGHT OF WAY ENCROACHMENT

NOTE: SEE SHEE 24 FOR EASEMENT
RECORDING INFORMATION

FRANKLIN AND DELAWARE COUNTIES, OHIO
CITY OF COLUMBUS
QTR. TWP. 2, T. 2, R. 18
FARM LOT 1, QTR. TWP. 3, T. 3, R. 18
UNITED STATES MILITARY LANDS

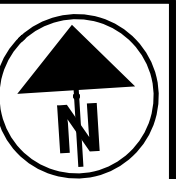

0 10 20 40
HORIZONTAL
SCALE IN FEET

PID NO.
90406


R/W DESIGNER
M/JW
R/W REVIEWER
B/PB

RIGHT OF WAY TOPO SHEET
STA. 112+00 TO 117+00

FRA-LAZELLE RD

23 / 54

424
455

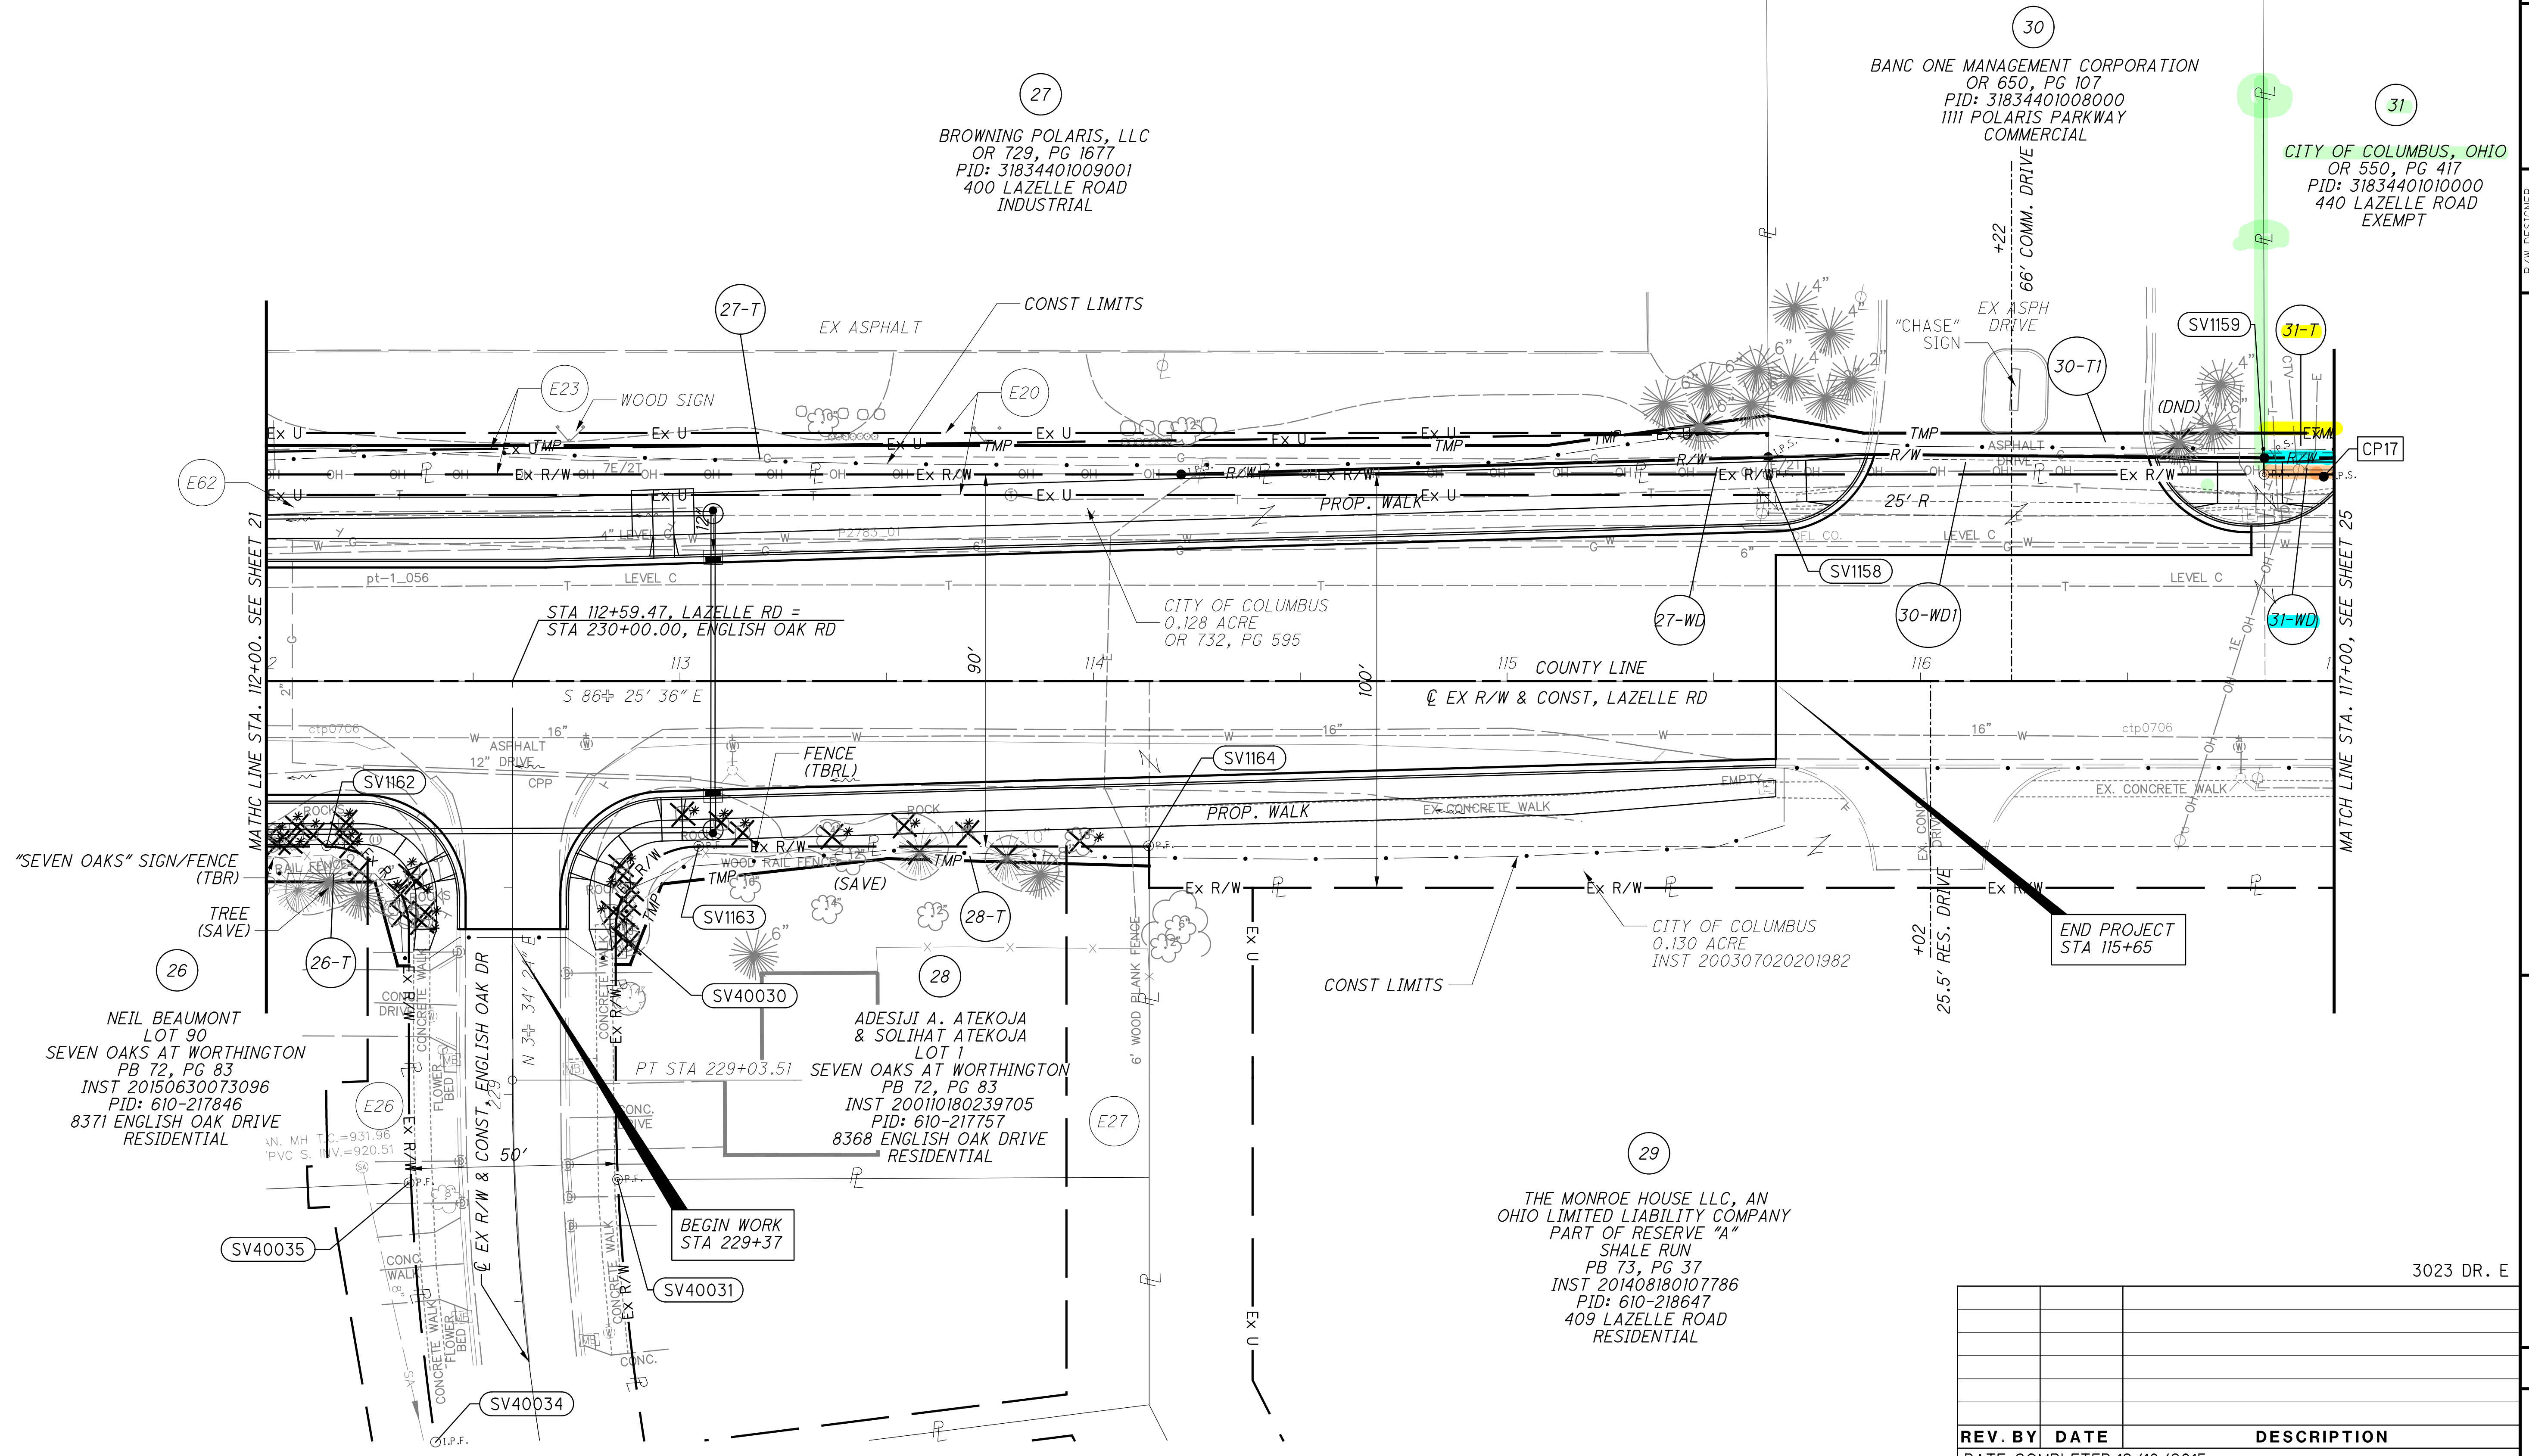

3023 DR. E	
REV. BY	DATE
DESCRIPTION	
DATE COMPLETED 12/18/2015	