



AN16-010
Orange Township (15.12 ± acres)
Plat Map


**MAP OF TERRITORY TO BE ANNEXED
 TO THE CITY OF COLUMBUS, FROM ORANGE TOWNSHIP**
FARM LOT 3, QUARTER TOWNSHIP 3 AND FARM LOT 15, QUARTER TOWNSHIP 4, TOWNSHIP 3, RANGE 18
UNITED STATES MILITARY LANDS
TOWNSHIP OF ORANGE, COUNTY OF DELAWARE, STATE OF OHIO

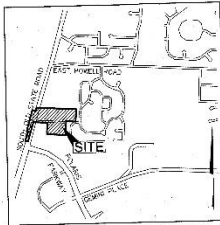

LOCATION MAP AND BACKGROUND DRAWING
 NOT TO SCALE

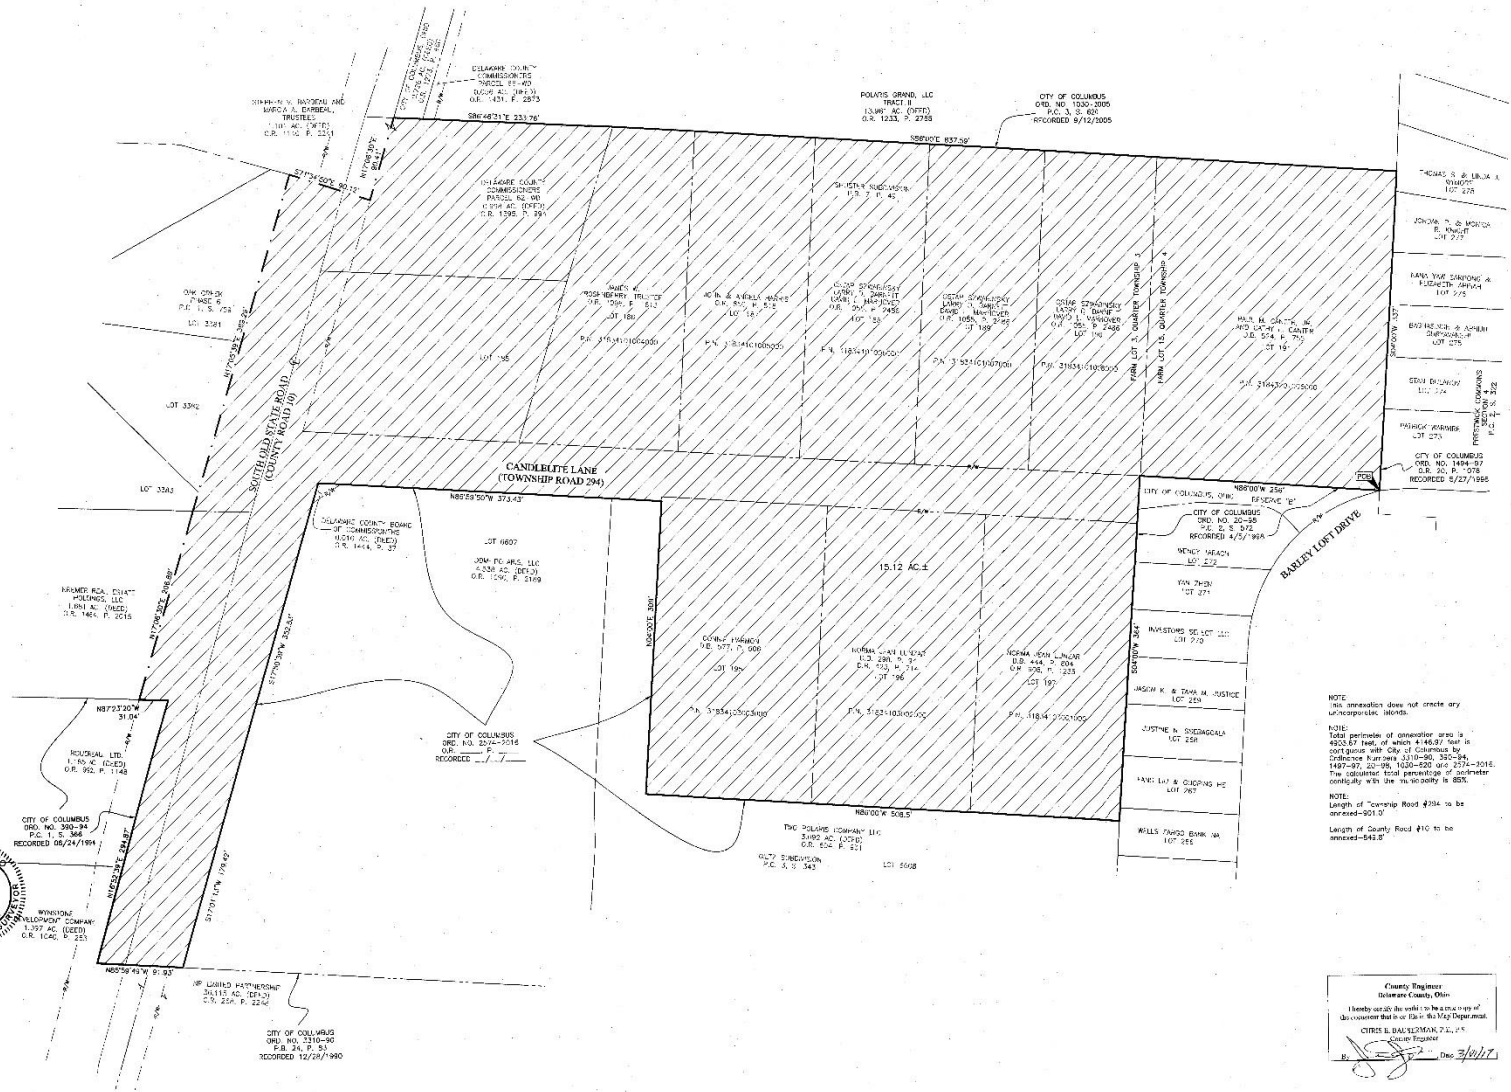

The information shown herein is based on the same information shown in the recorded documents referenced herein, and found in the Recorder's Office, Delaware County, Ohio.

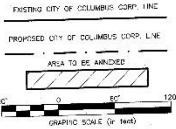

CERTIFICATION:
 I, the undersigned, hereby certify that I have examined this plat and that said plat is correct to the best of my knowledge and belief.

By Matthew A. K-R 21 FEB 17
 Matthew A. K-R
 Professional Surveyor No. 7865



EMHI		Date: February 21, 2017
Scale: 1" = 60'		
Project: Orange Township (15.12 ± acres) to be annexed to the City of Columbus, Delaware County, Ohio		
Job No: 2016-1263		
Sheet: 1 of 1		
REV. NO. 1		
REV.	DATE	DESCRIPTION
1	2/21/17	Original Survey

NOTE:
NOTE:

NOTE:
 Length of Township Road #294 to be annexed - 901.0'
 Length of County Road #10 to be annexed - 848.0'

County Engineer
 Delaware County, Ohio
 By [Signature] Date 3/6/17