




SECTION 9, TOWNSHIP 5, RANGE 22

CITY OF COLUMBUS, COUNTY OF FRANKLIN, STATE OF OHIO

Date: November 20, 2017

Scale: $1'' = 40'$

Job No: 2017-0814

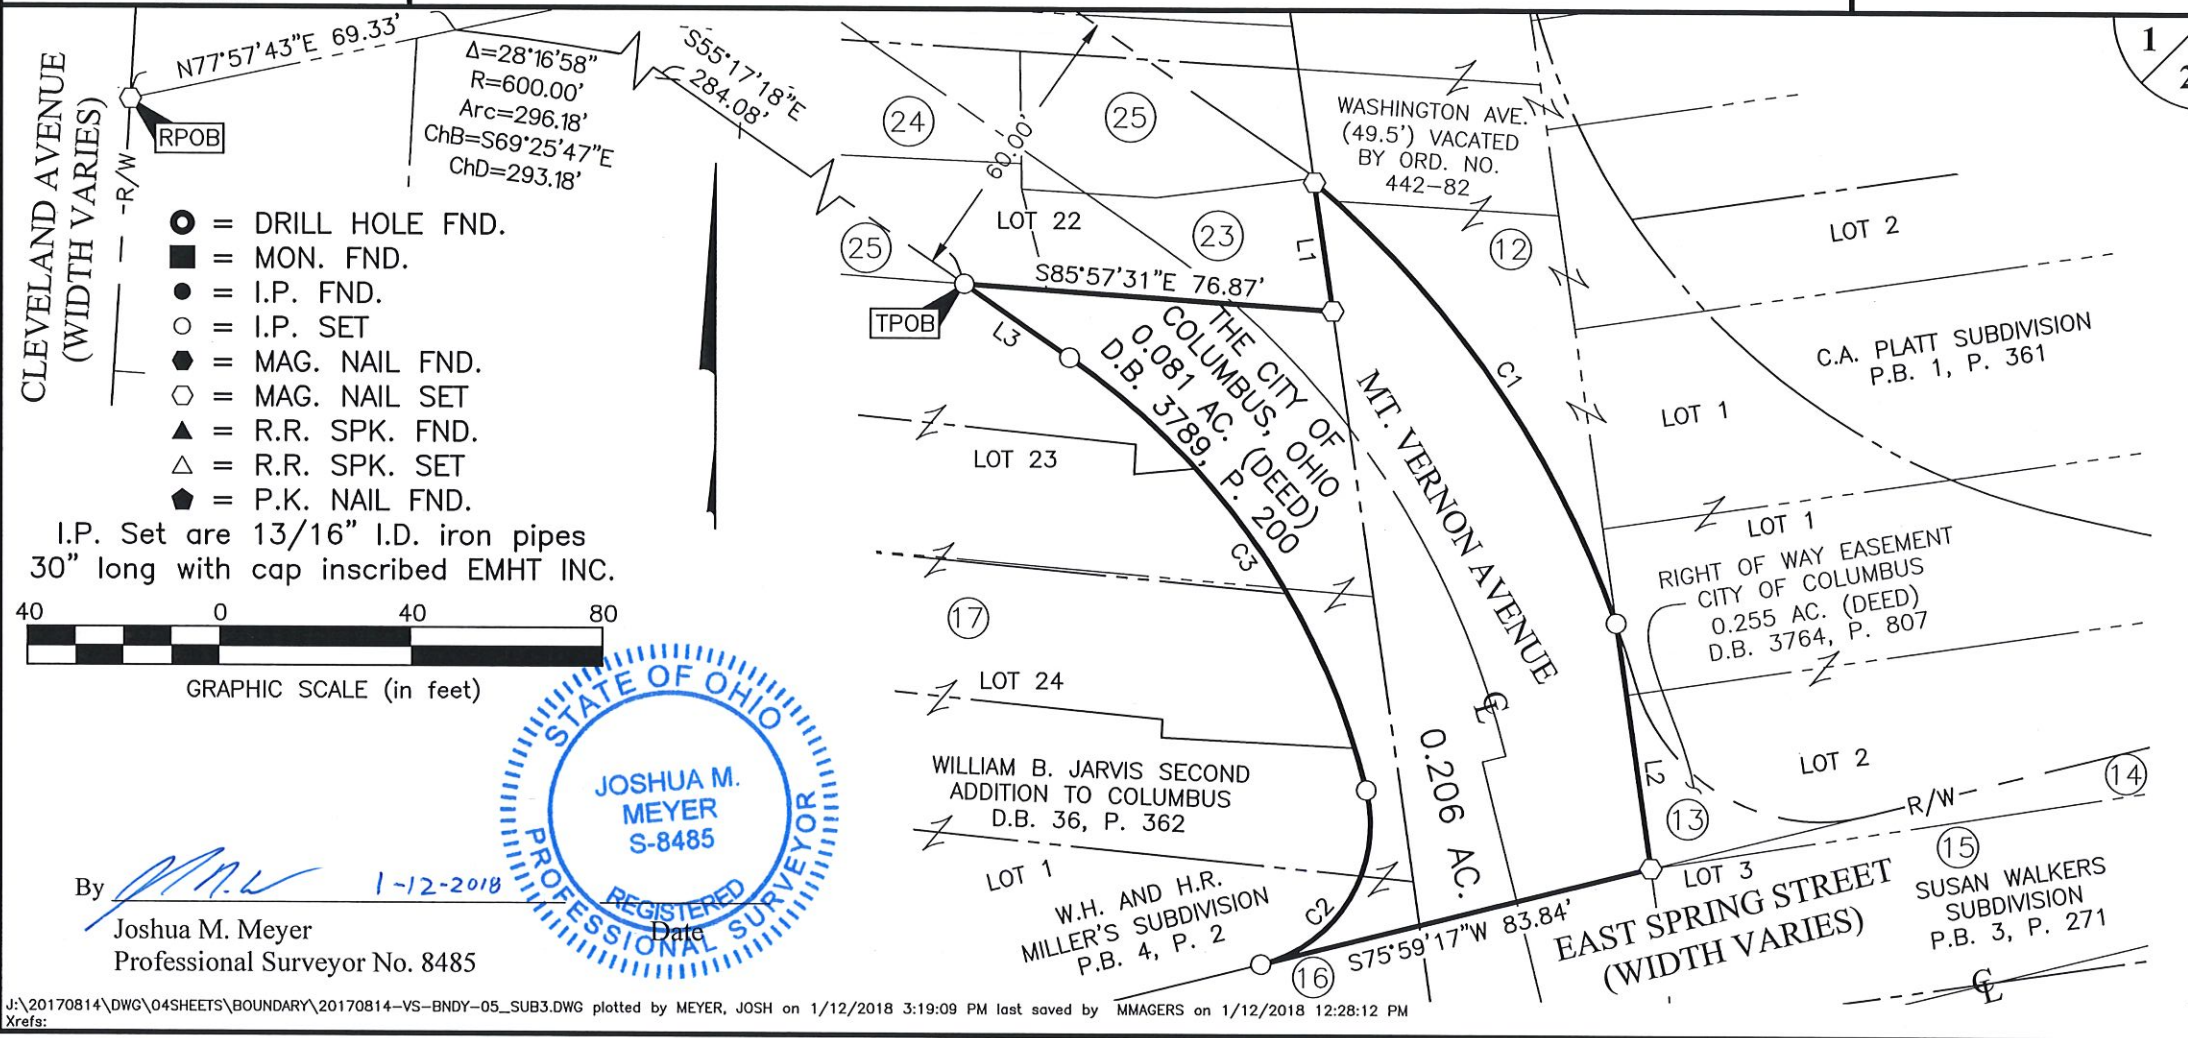



Evans, Mechwart, Hambleton & Tilton, Inc.
Engineers • Surveyors • Planners • Scientists
5500 New Albany Road, Columbus, OH 43054
Phone: 614.775.4500 Toll Free: 888.775.3648
emht.com

SURVEY OF ACREAGE PARCEL

SECTION 9, TOWNSHIP 5, RANGE 22

REFUGEE LANDS

CITY OF COLUMBUS, COUNTY OF FRANKLIN, STATE OF OHIO

Date: November 20, 2017

Scale: 1" = 40'

Job No: 2017-0814

LINE TABLE		
LINE	BEARING	DISTANCE
L1	N08°20'45"W	27.08'
L2	S08°20'45"E	51.61'
L3	N55°17'18"W	26.85'

CURVE TABLE					
CURVE	DELTA	RADIUS	ARC	CH. BEARING	CH. DIST.
C1	30°01'47"	215.00'	112.68'	S34°43'38"E	111.40'
C2	90°00'01"	30.00'	47.12'	N30°59'16"E	42.43'
C3	41°16'34"	155.00'	111.66'	N34°39'01"W	109.26'

BASIS OF BEARINGS:

The Bearings shown hereon are based on the Ohio State Plane Coordinate System South Zone as per NAD83 (1986 Adjustment). The portion of the centerline of Cleveland Avenue, having a bearing of North 03° 26' 29" East is designated the "basis of bearing" for this survey.

SURVEY NOTE:

This survey was prepared using documents of record, prior plats of survey, and observed evidence located by an actual field survey in November 2016.

#	OWNERSHIP NAME	DEED REFERENCE
12	COLUMBUS STATE COMMUNITY COLLEGE	O.R. 29350D18
13	THE BOARD OF TRUSTEES OF THE COLUMBUS TECHNICAL INSTITUTE DISTRICT	D.B. 2969, P. 498
14	THE CITY OF COLUMBUS, OHIO	D.B. 2328, P. 353
15	THE CITY OF COLUMBUS, OHIO	D.B. 2361, P. 402
16	THE CITY OF COLUMBUS, OHIO	D.B. 2370, P. 627
17	COLUMBUS TECHNICAL INSTITUTE	O.R. 2228J03
23	THE CITY OF COLUMBUS, OHIO	D.B. 492, P. 3
24	THE CITY OF COLUMBUS, OHIO	D.B. 491, P. 276
25	THE CITY OF COLUMBUS, OHIO	Franklin County Probate Court Case #24309 July 14, 1910