


**VACATED HULL STREET - RELEASE OF EASEMENT**  
 LOCATED IN HALF SECTION 10, TOWNSHIP 5, RANGE 22  
 REFUGEE LANDS

CITY OF COLUMBUS, FRANKLIN COUNTY, OHIO

PREPARED EXCLUSIVELY FOR:  
 THE CITY OF COLUMBUS, OHIO &  
 JOHN MICHAEL HOLSINGER

20 JUNE 2018

PLAT BOOK 1, PAGE 289  
 PLAT BOOK 2, PAGE 146  
 INSTRUMENT NO. 201506030073157  
 COLUMBUS ORDINANCE NO. 572-80

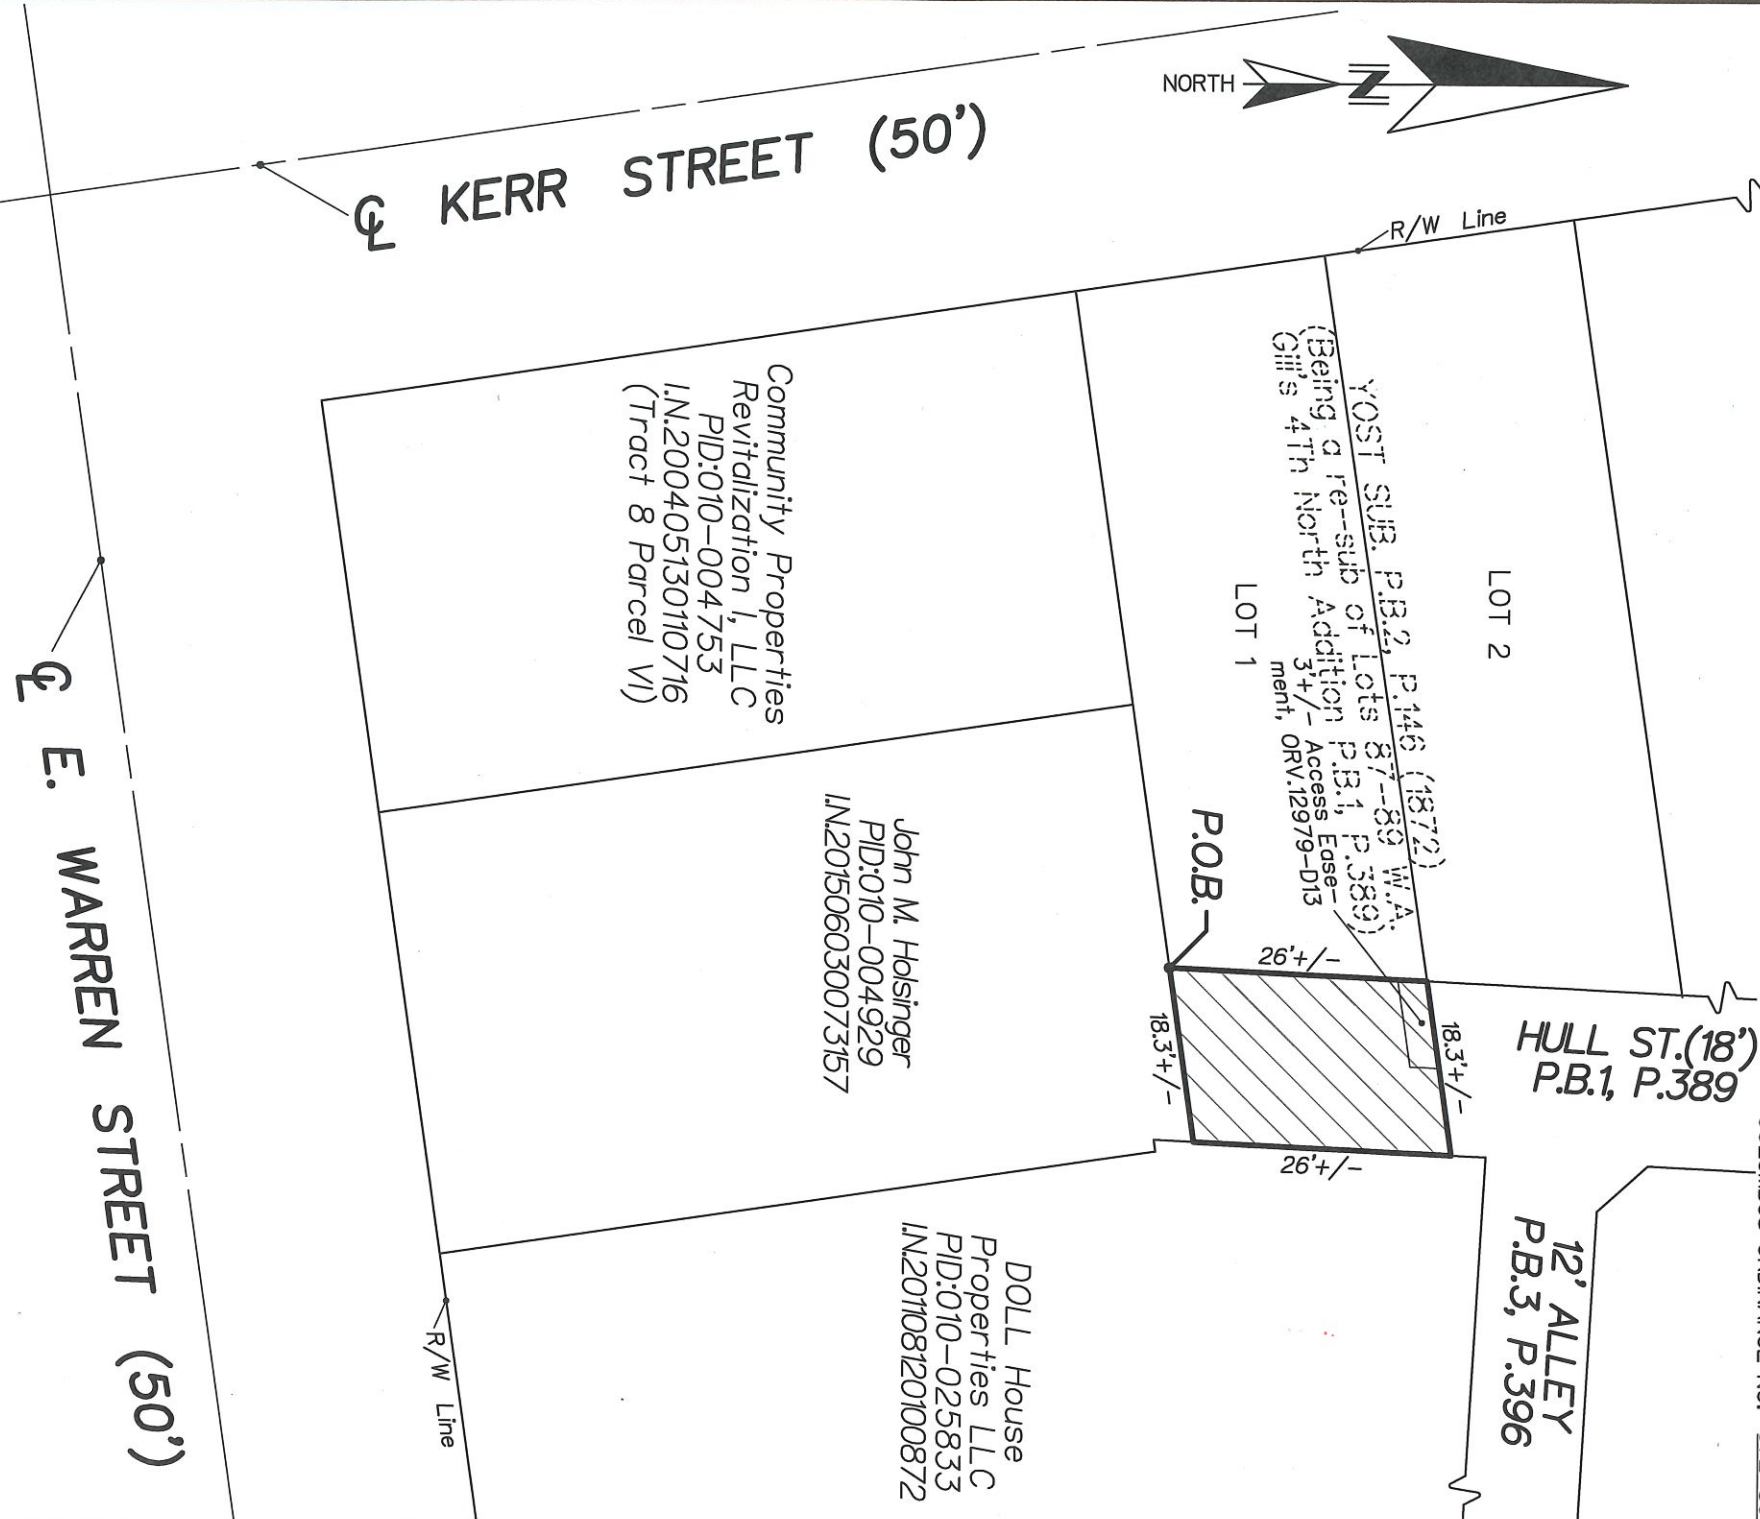

**SURVEYOR'S STATEMENT:**  
 We Herely Declare that the attached plat was prepared from records only.



NOT AN AUTHORIZED DOCUMENT WITHOUT  
 EMBOSSED OVER BLUE INK SURVEYOR'S SEAL.