

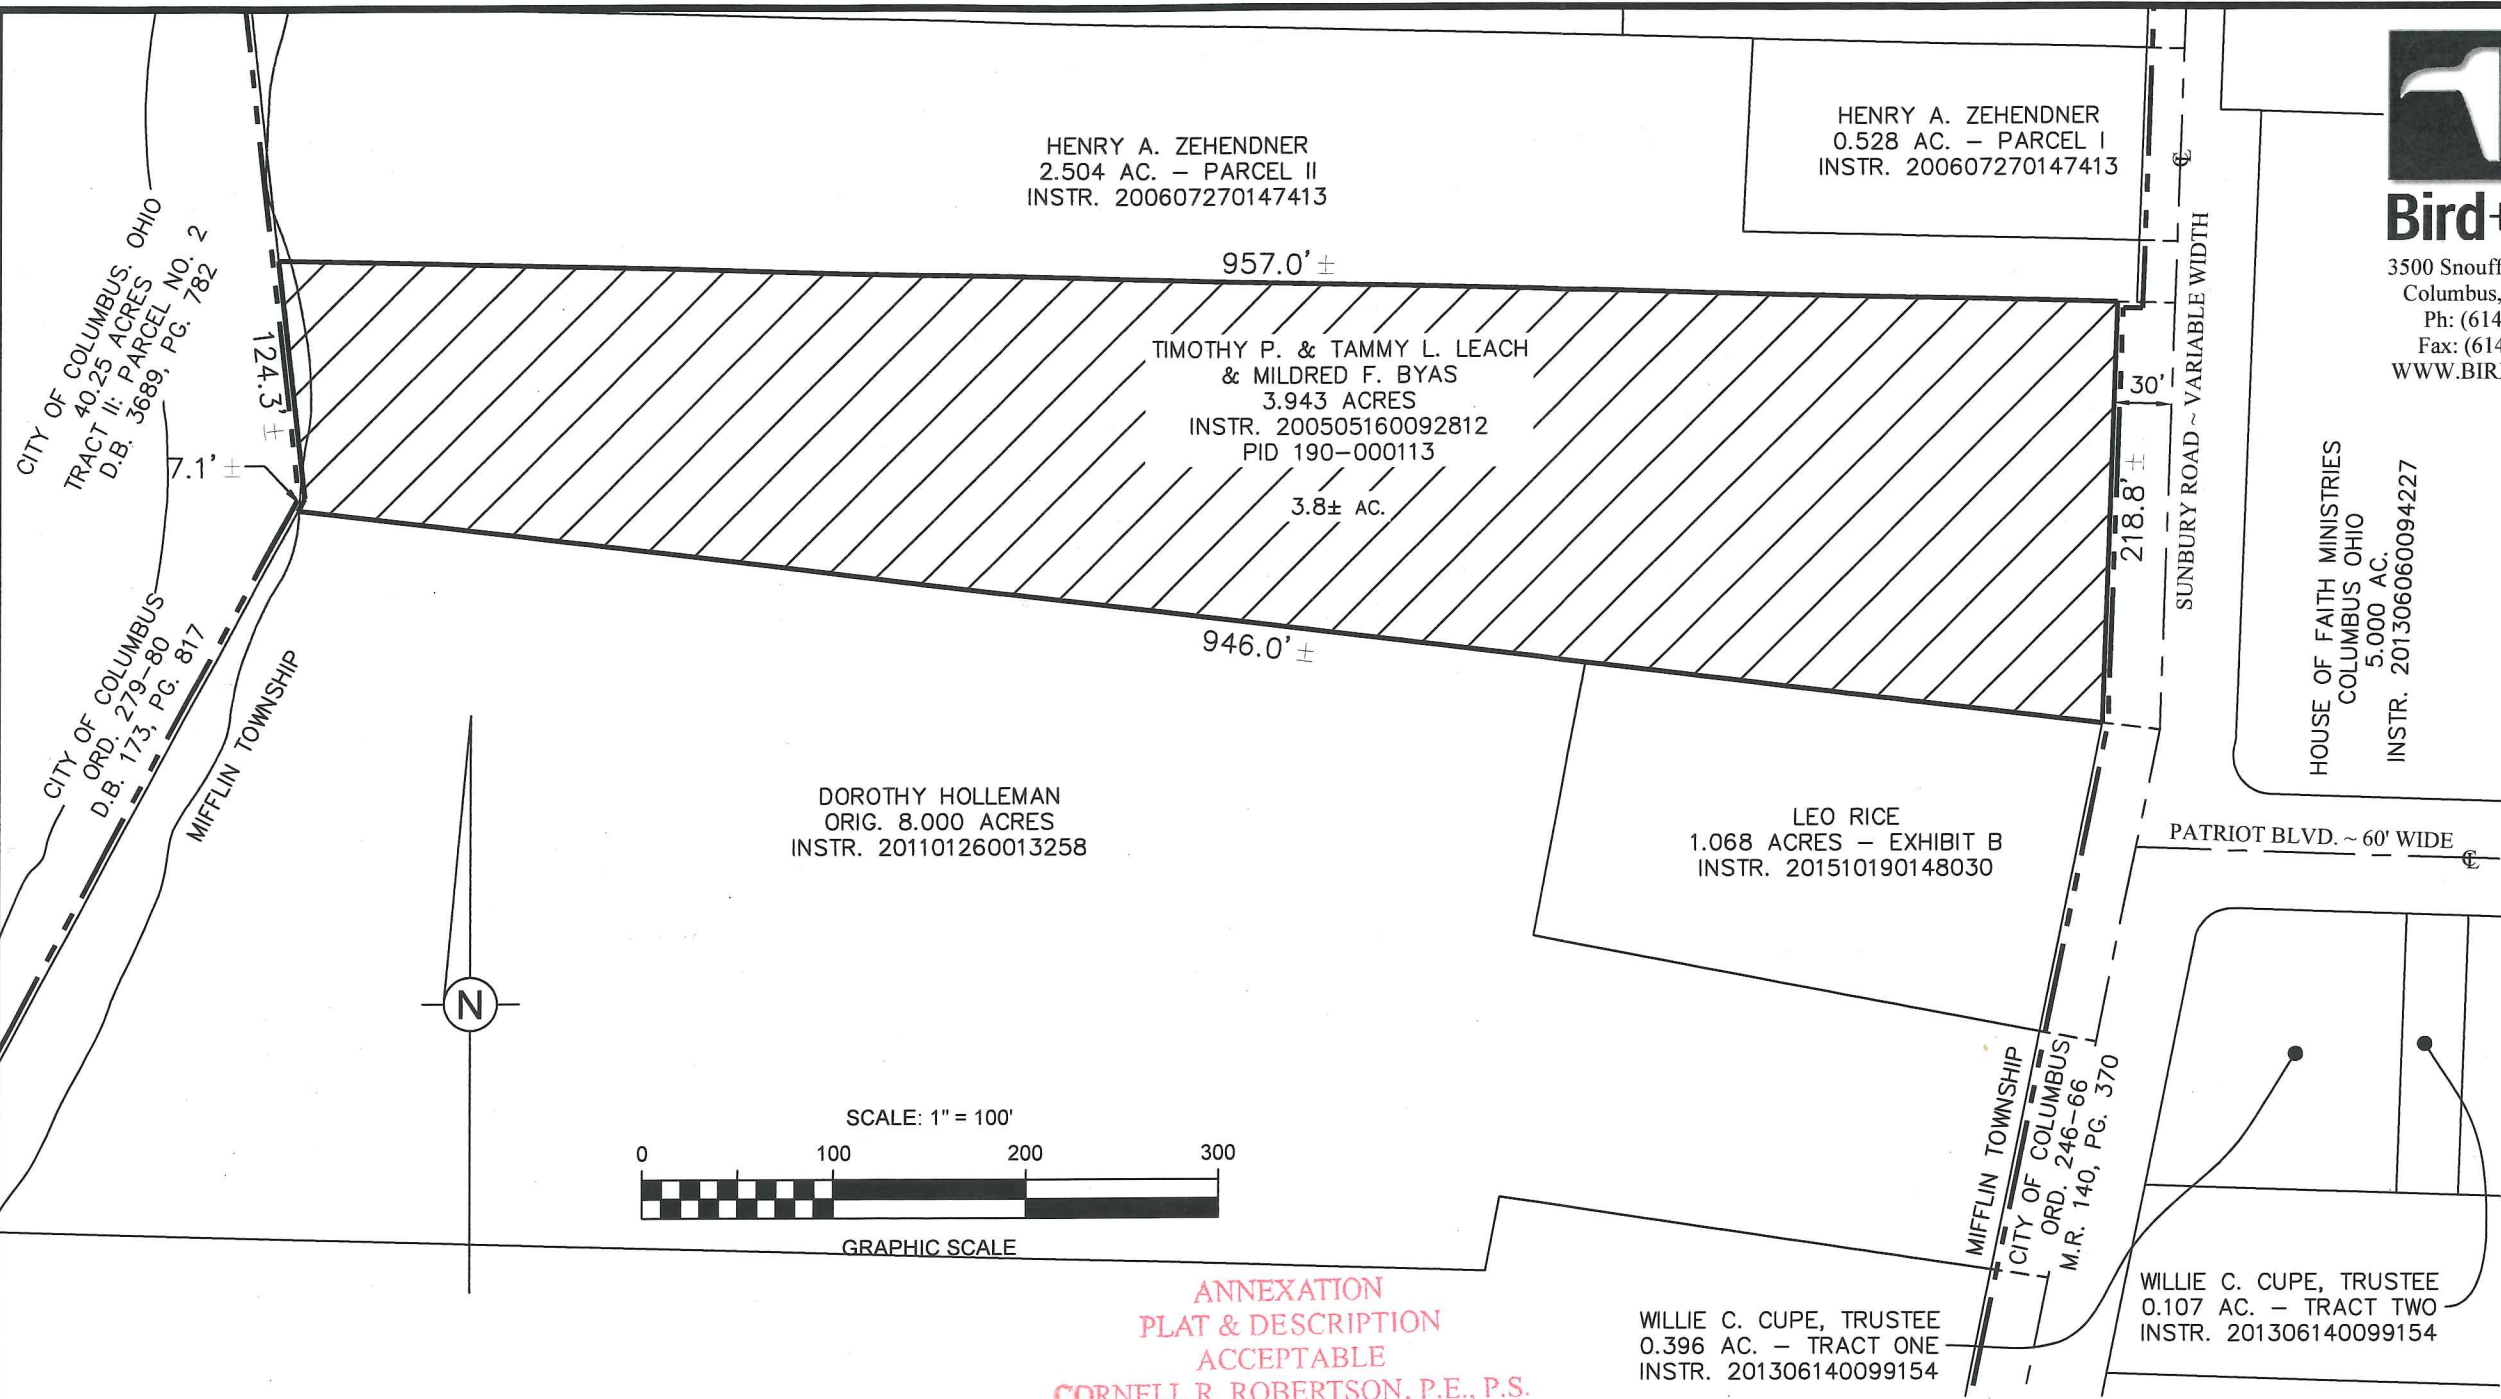


H:\Jobs\2018\05\CAUD\SURVEY\Exhibit\18-05\Annex Plat.dwg 04/24/2018

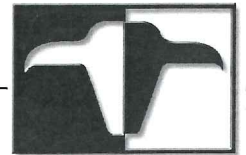


Bird+Bull
Engineers & Surveyors
3500 Snuffer Rd., Ste. 225
Columbus, Ohio 43235
Ph: (614) 761-1661
Fax: (614) 761-1328
WWW.BIRDBULL.COM

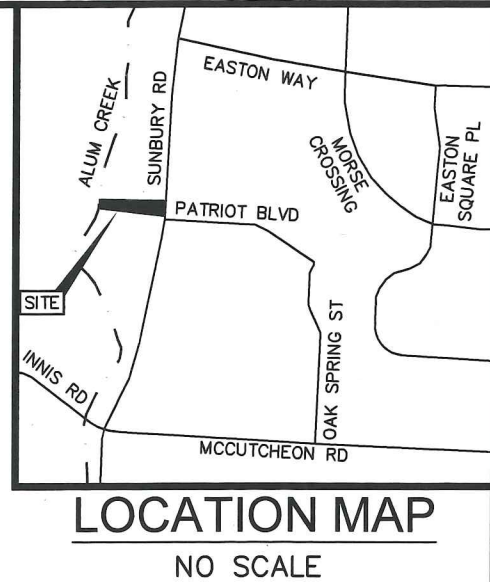

NOTE:
This plat was prepared by C.F. Bird & R.J. Bull, Inc. from the best available Court House records in April, 2018, and not from an actual field survey.


This annexation does not create an unincorporated area of the township completely surrounded by the territory proposed for annexation.

Total perimeter of annexation is 2,253 feet of which 350 feet is contiguous with City of Columbus resulting in 15.5% of perimeter contiguity.

RECEIVED
APR 24 2018
Franklin County Engineer
Cornell R. Robertson, P.E., P.S.

LEGEND

- Existing City of Columbus Corporation Line —————
- Proposed City of Columbus Corporation Line - - - - -
- Area to be Annexed 

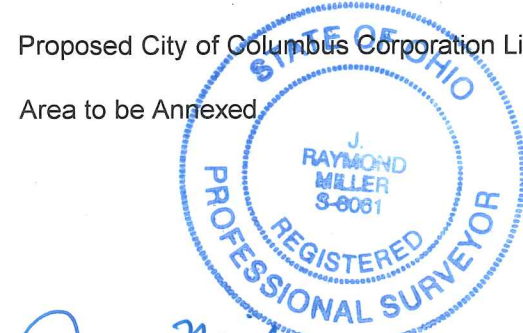


Jay Miller
Jay R. Miller ~ Ohio Surveyor 8061
Date 4/4/18

ANNEXATION
PLAT & DESCRIPTION
ACCEPTABLE
CORNELL R. ROBERTSON, P.E., P.S.
FRANKLIN COUNTY ENGINEER


By PAK Date 4/24/18

PROPOSED ANNEXATION
3.8± ACRES
FROM
MIFFLIN TOWNSHIP, FRANKLIN COUNTY
TO
CITY OF COLUMBUS, FRANKLIN COUNTY, OHIO
QTR. TWP. 2, T. 1 N., R. 17 W., U.S.M.L.

H:\Jobs\2018\05\CAUD\SURVEY\Exhibit\18-05\ Annex Plat.dwg 04/24/2018

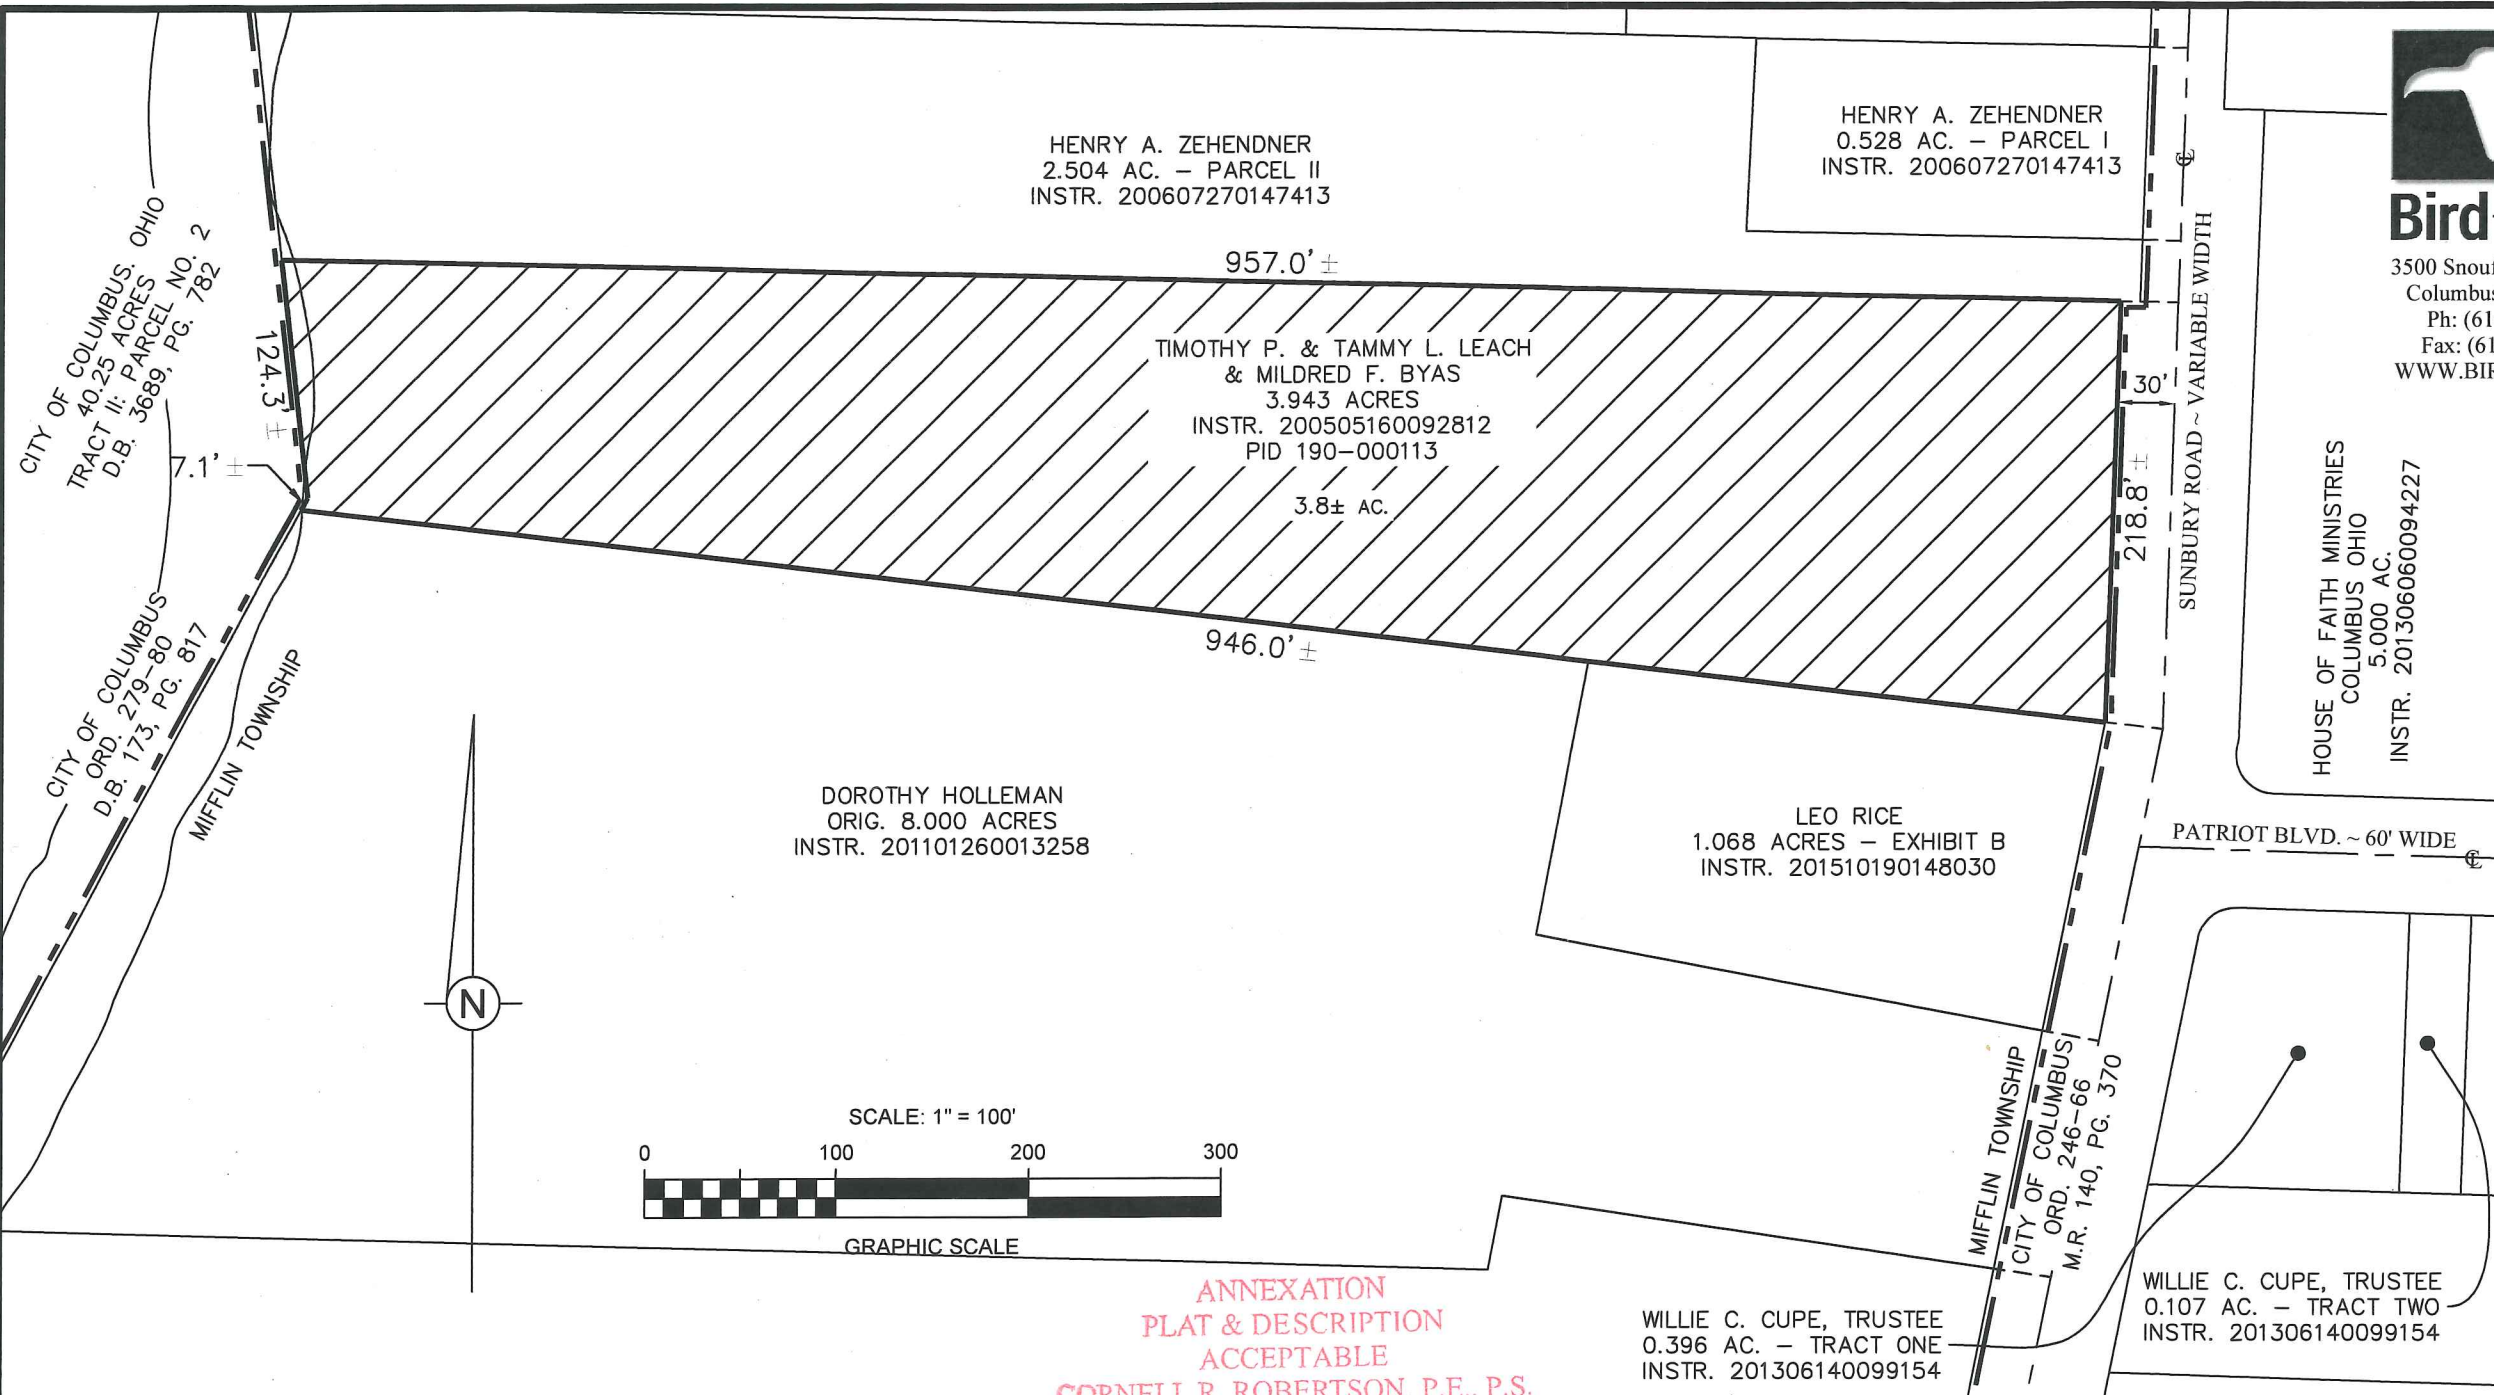

Bird+Bull
Engineers & Surveyors
3500 Snouffer Rd., Ste.225
Columbus, Ohio 43235
Ph: (614) 761-1661
Fax: (614) 761-1328
WWW.BIRDBULL.COM

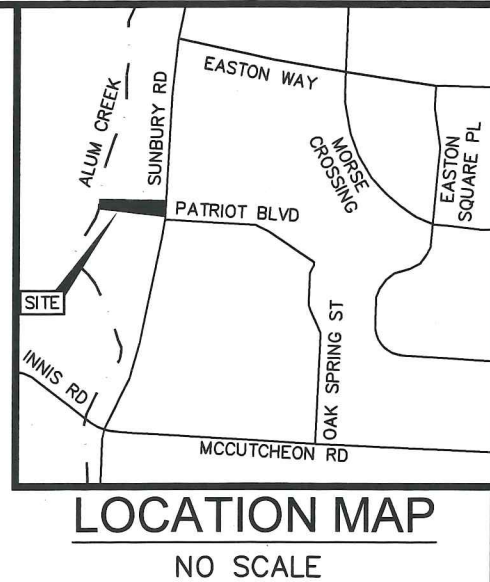


NOTE:
This plat was prepared by C.F. Bird & R.J. Bull, Inc. from the best available Court House records in April, 2018, and not from an actual field survey.

This annexation does not create an unincorporated area of the township completely surrounded by the territory proposed for annexation.

Total perimeter of annexation is 2,253 feet of which 350 feet is contiguous with City of Columbus resulting in 15.5% of perimeter contiguity.

RECEIVED
APR 24 2018
Franklin County Engineer
Cornell R. Robertson, P.E., P.S.

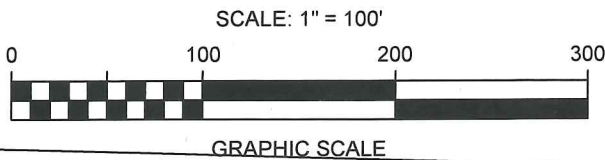

ANNEXATION
PLAT & DESCRIPTION
ACCEPTABLE
CORNELL R. ROBERTSON, P.E., P.S.
FRANKLIN COUNTY ENGINEER
By FAK Date 4/24/18

PROPOSED ANNEXATION
3.8± ACRES
FROM
MIFFLIN TOWNSHIP, FRANKLIN COUNTY
TO
TO CITY OF COLUMBUS, FRANKLIN COUNTY, OHIO
QTR. TWP. 2, T. 1 N., R. 17 W., U.S.M.L.

LEGEND

- Existing City of Columbus Corporation Line —————
- Proposed City of Columbus Corporation Line - - - - -
- Area to be Annexed



Jay Miller 4/4/18
Jay R. Miller ~ Ohio Surveyor 8061 Date