
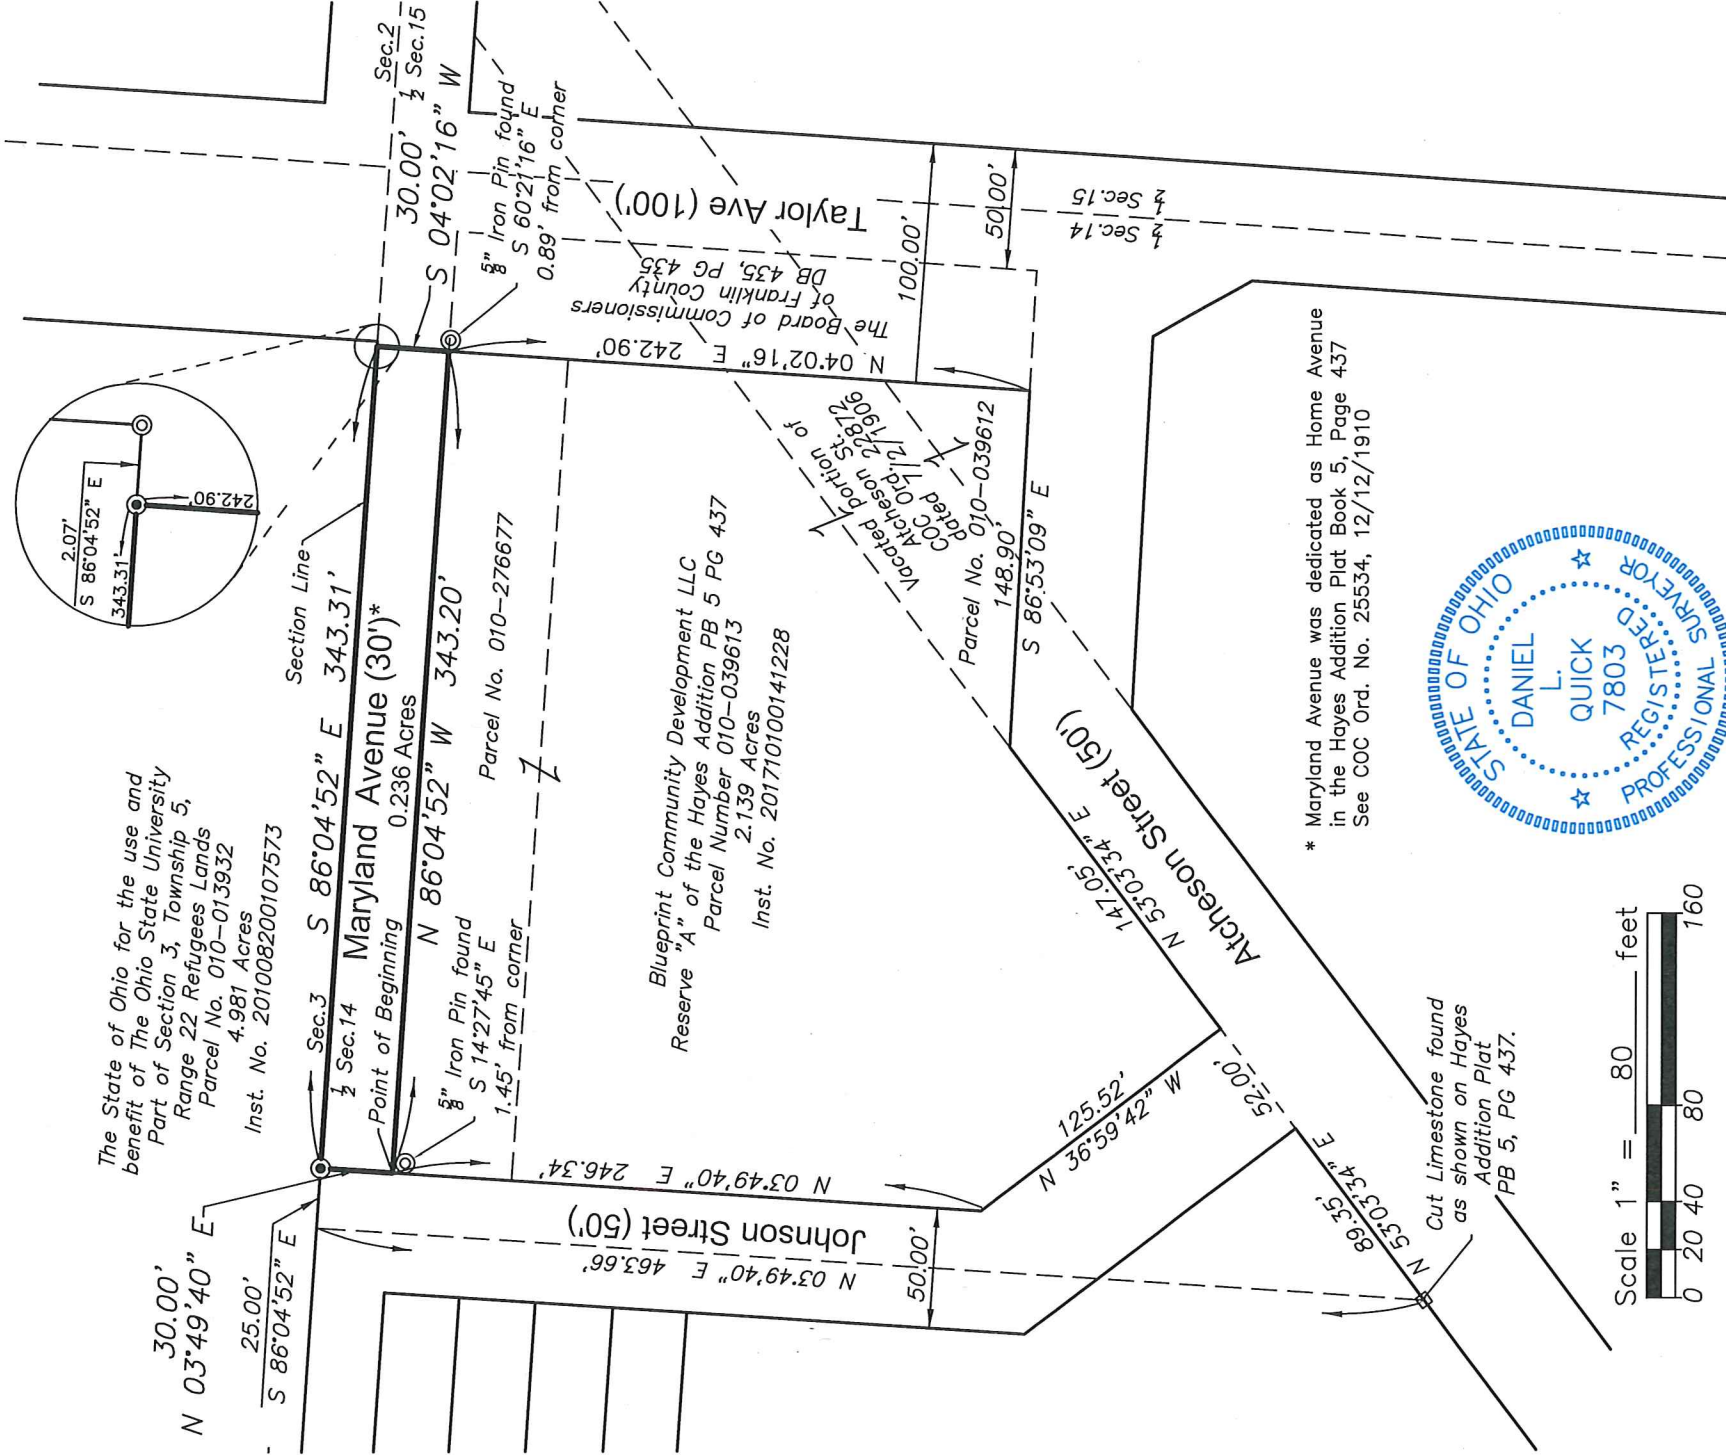


PLAT OF SURVEY

BEING PART OF HALF SECTION 14, TOWNSHIP 5, RANGE 22, REFUGEE LANDS, CITY OF COLUMBUS, FRANKLIN COUNTY, STATE OF OHIO.

Basis of Bearings: The bearing of S 04°02'16" W on the westerly existing right of way line off Taylor Avenue is referenced to the Ohio State Plane Coordinate System, south zone, NAD 83 (NSRS 2007).

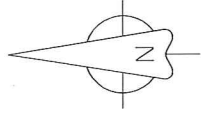

FLOOD DATA:

The lot delineated on this plat is located on non-printed F.E.M.A. Community Panel No. 39049C0327K.

Survey requested by: The Ohio State University

CERTIFICATION:

I hereby certify that this plat is a true and correct representation of a survey performed under my responsible direction and supervision and is correct to the best of my knowledge.

Daniel L. Quick
REGISTERED SURVEYOR NO. 7803
June 5, 2018
DATE

REFERENCES:

- 1) P.B. 5, PG. 437
- 2) Plat showing a vacated portion of Atcheson Street by unknown Surveyor
- 3) Survey of 5.336 Ac. by The Jennings-Lawrence Company dated Jan. 1967
- 4) Survey of the SE corner of Atcheson/Johnson by Myers Surveying Jan. 1, 1998
- 5) Survey of a portion of Reserve A by E.L. Walker & Associates - April 10, 2005
- 6) FRA-670-3.93 R/W Plans

LEGEND:

- ⊗ - Post found
- - 3/4" ∅ Iron pipe found
- ⊠ - 3/4" Sq. iron bar found
- ⊙ - 5/8"x30" Iron pin set
- ⊙ - 5/8" Iron pin found
- △ - Railroad spike found
- ▲ - Railroad spike found
- - Survey nail found
- - Survey nail set
- - Stone found