


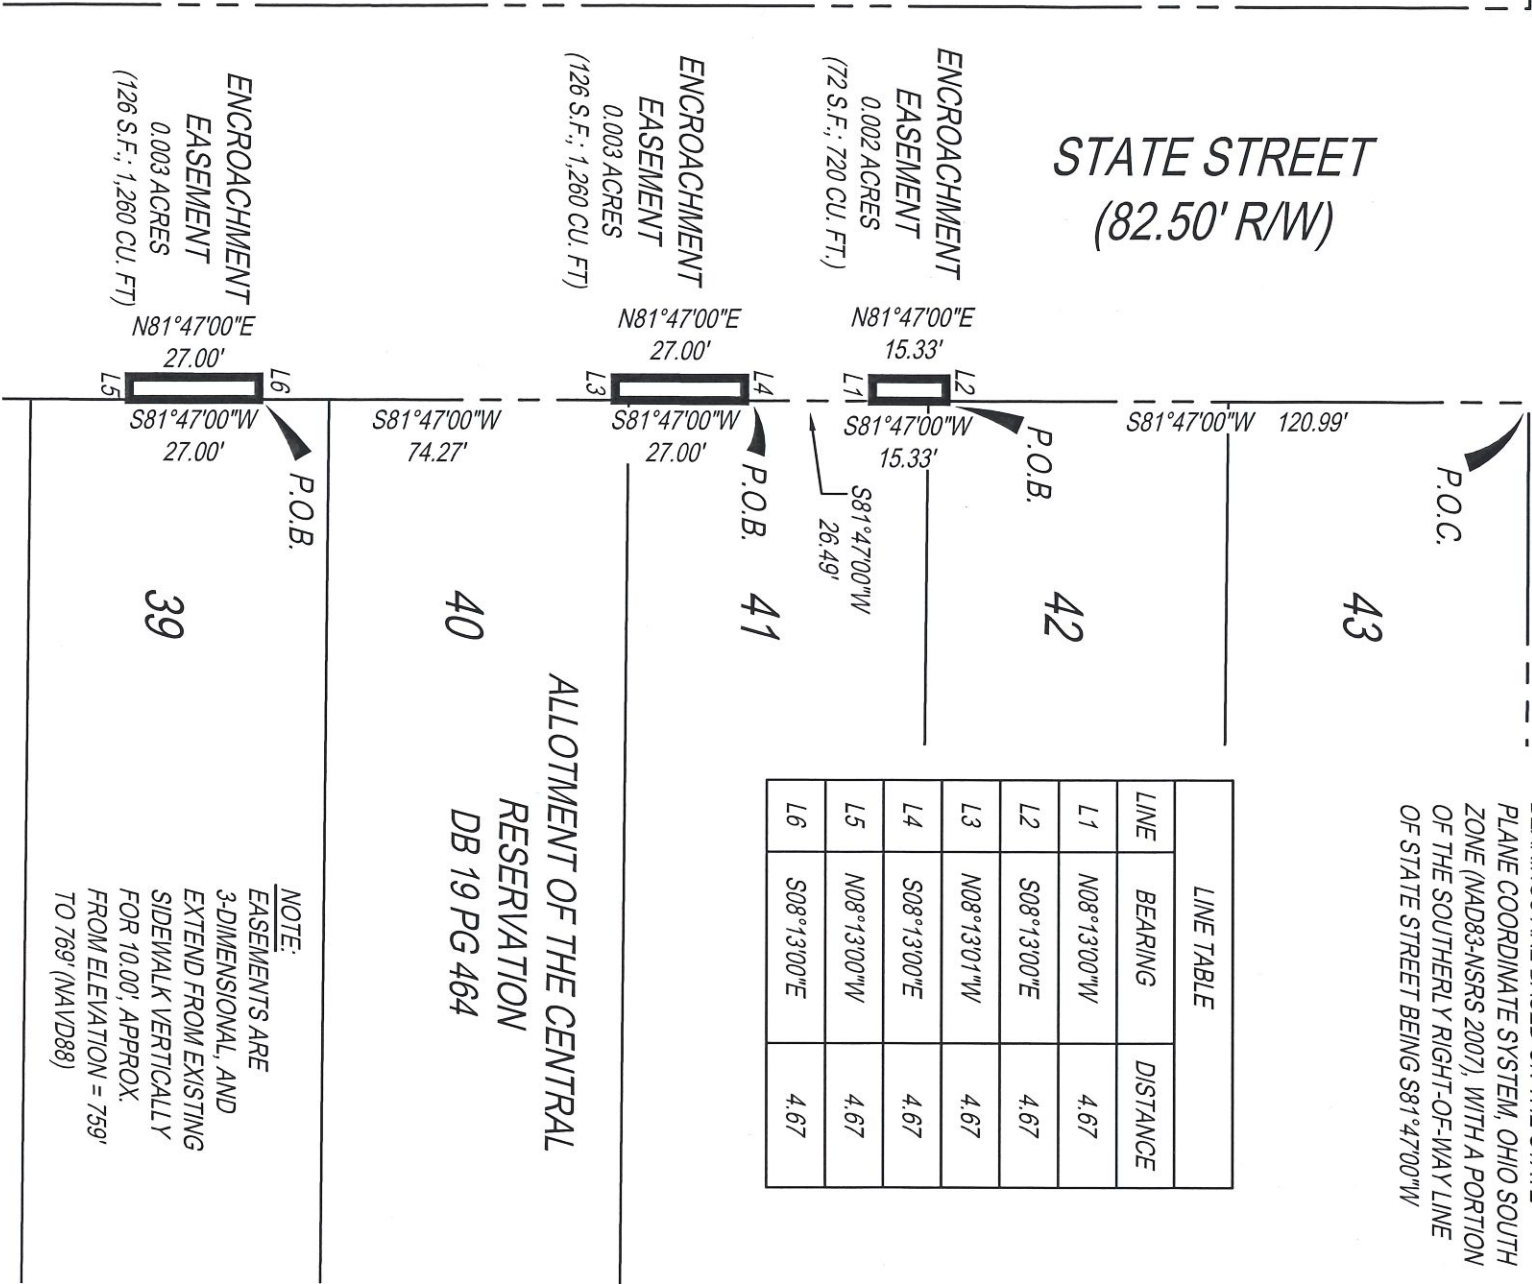

SIXTH STREET
(60' R/W)

BASIS OF BEARINGS:
BEARINGS ARE BASED ON THE STATE
PLANE COORDINATE SYSTEM, OHIO SOUTH
ZONE (NAD83-NSRS 2007), WITH A PORTION
OF THE SOUTHERLY RIGHT-OF-WAY LINE
OF STATE STREET BEING S81°47'00"W



I HEREBY CERTIFY THAT THIS PLAT IS BASED
UPON A FIELD SURVEY MADE UNDER MY DIRECTION.

MICHAEL L. KELLER

OHIO PROFESSIONAL SURVEYOR NO. 7978

DATE

8/28/18



CIVIL ENGINEERING
SURVEYING
LANDSCAPE
ARCHITECTURE
www.kleingers.com
350 Worthington Rd
Suite B
Westerville, OH 43082
614.882.4311

ENCROACHMENT
EASEMENTS

PART OF STATE STREET
ALLOTMENT OF THE
CENTRAL RESERVATION
DB 19 PG 464
CITY OF COLUMBUS,
FRANKLIN COUNTY,
OHIO

PROJECT NO: 160814.000
DATE: 8/02/18

SCALE: 1" = 40'



SHEET NO.

1 OF 1