



33.73± ACRE ANNEXATION FROM THE TOWNSHIP OF MADISON TO THE CITY OF COLUMBUS

Township of Madison,
Franklin County, Ohio
Section 6, Township 15,
Range 20, Congress Lands



LOCATION MAP

No Scale

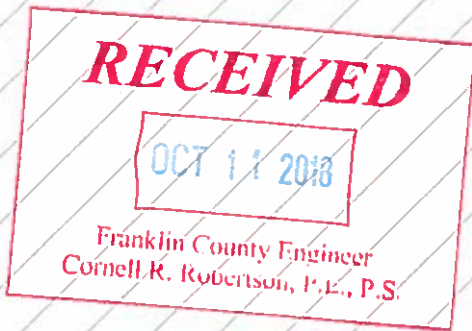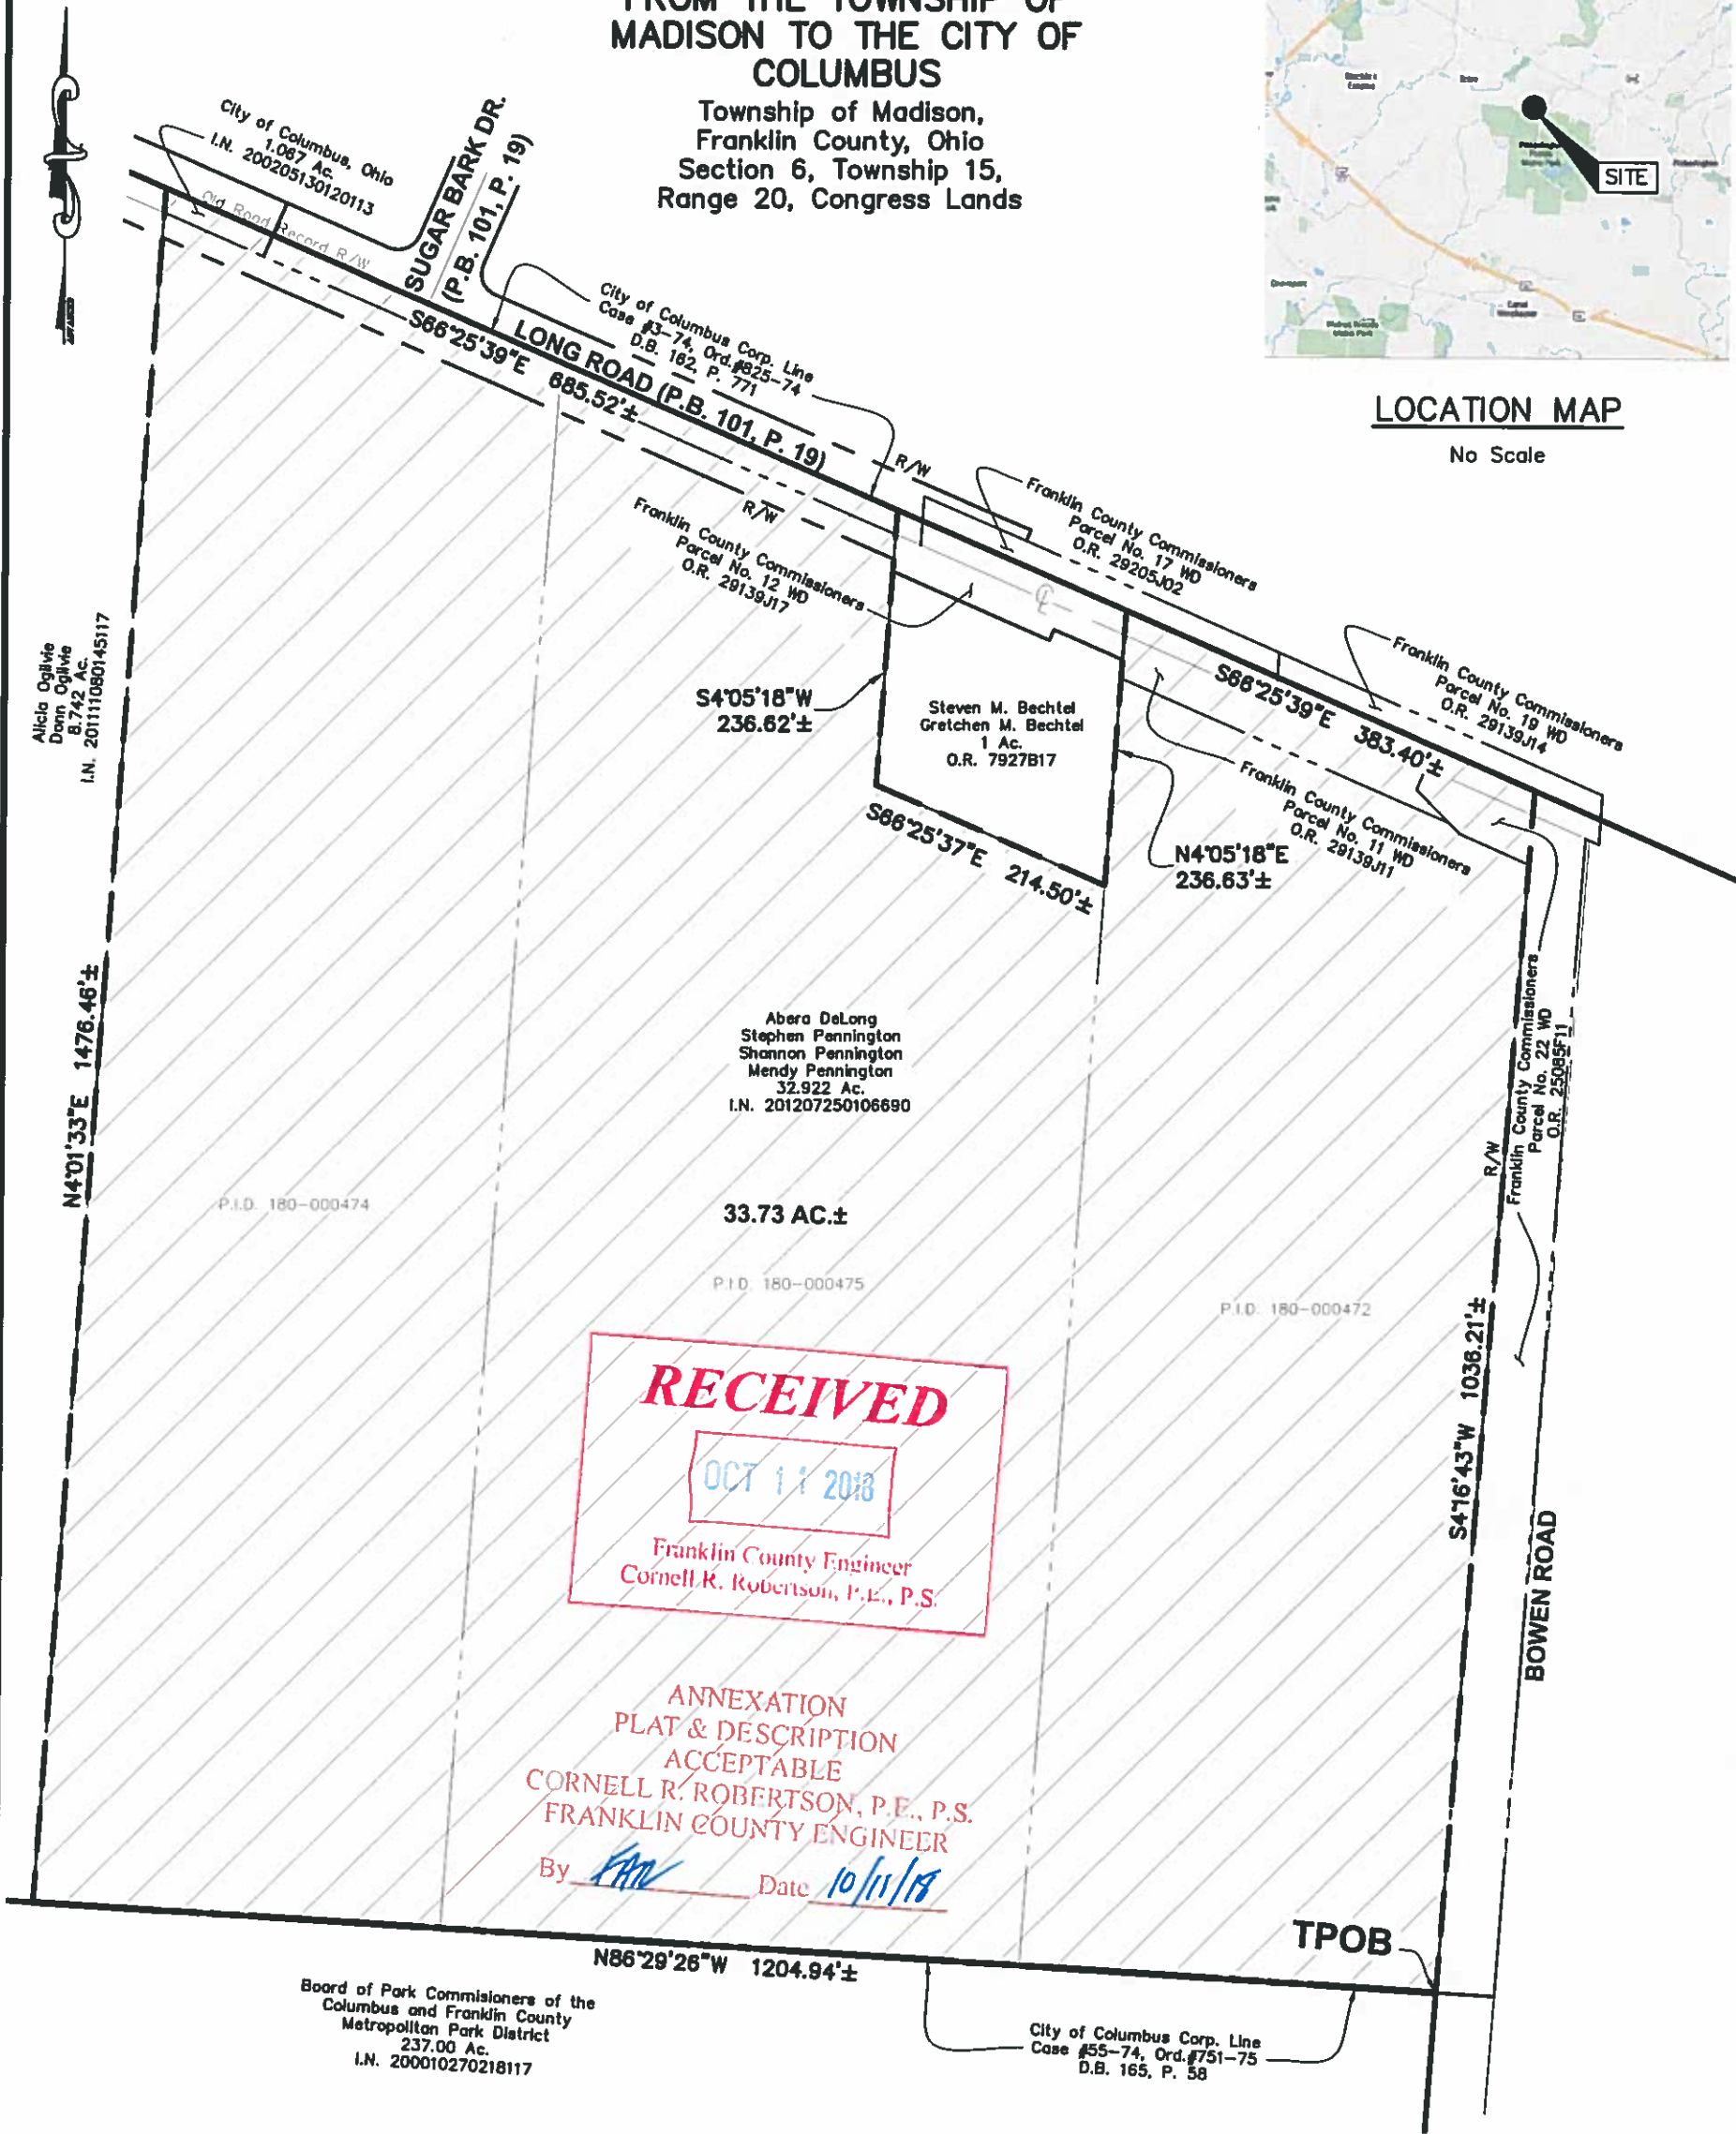

ANNEXATION
PLAT & DESCRIPTION
ACCEPTABLE
CORNELL R. ROBERTSON, P.E., P.S.
FRANKLIN COUNTY ENGINEER
By FAW Date 10/11/18

Legend



Area to be Annexed



Existing City of Columbus Corp Line



Proposed City of Columbus Corp Line

Douglas R. Hock, P.S. 7661 Date: 10/10/18

Advanced Civil Design, Inc
422 Beecher Road
Gahanna, OH 43230
Phone 614-428-7750

Job No.: 18-0021-15
Date: 10/10/2018



33.73± Ac.

Length of Contiguity: ±2273.9 feet
Total Length of Perimeter: ±5474.3 feet
Percentage of Contiguity: ±41.5%

No islands of township property are
created by this annexation.