




Location Map - NTS

Douglas R. Hock, P.S. 7661
 Advanced Civil Design, Inc
 422 Beecher Road
 Gahanna, OH 43230
 Phone 614-428-7750


Date: 10/01/18
 Job No.: 18-0078-08
 Date: 09/05/2018

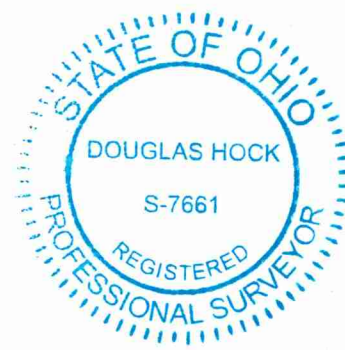


54.8± ACRE ANNEXATION FROM THE TOWNSHIP OF HAMILTON TO THE CITY OF COLUMBUS
 Hamilton Township, Franklin County, Ohio
 Section 1 and 2, Township 3, Range 22,
 Congress Lands East of the Scioto

- A** Columbus Municipal Airport Authority
 I.N. 200301020000768
 Orig. 2995.065 Ac.
 APN: 495-270770
- B** Columbus Municipal Airport Authority
 I.N. 201809240128612
 0.122 Ac.
 APN: 150-002705
- C** Rickenbacker Parkway West (R/W 150')
 (fka: Curtis Lemay Avenue)
 P.B. 76, Pg. 46

LINE TABLE		
LINE	BEARING	DISTANCE
L1	N04°02'46"E	334.20'±
L2	N86°58'31"W	284.46'±
L3	S48°24'50"E	31.77'±
L4	N88°08'59"E	67.94'±
L5	N04°21'09"E	89.41'±
L6	N86°02'21"W	336.37'±
L7	N04°21'09"E	75.37'±
L8	S86°13'24"E	291.83'±
L9	N03°46'52"E	87.39'±
L10	S87°08'04"E	40.00'±
L11	S03°46'52"W	88.02'±
L12	S86°13'24"E	286.49'±
L13	N03°48'27"E	21.15'±
L14	S86°15'00"E	896.88'±
L15	S03°42'59"W	158.04'±
L16	N86°09'45"W	337.62'±

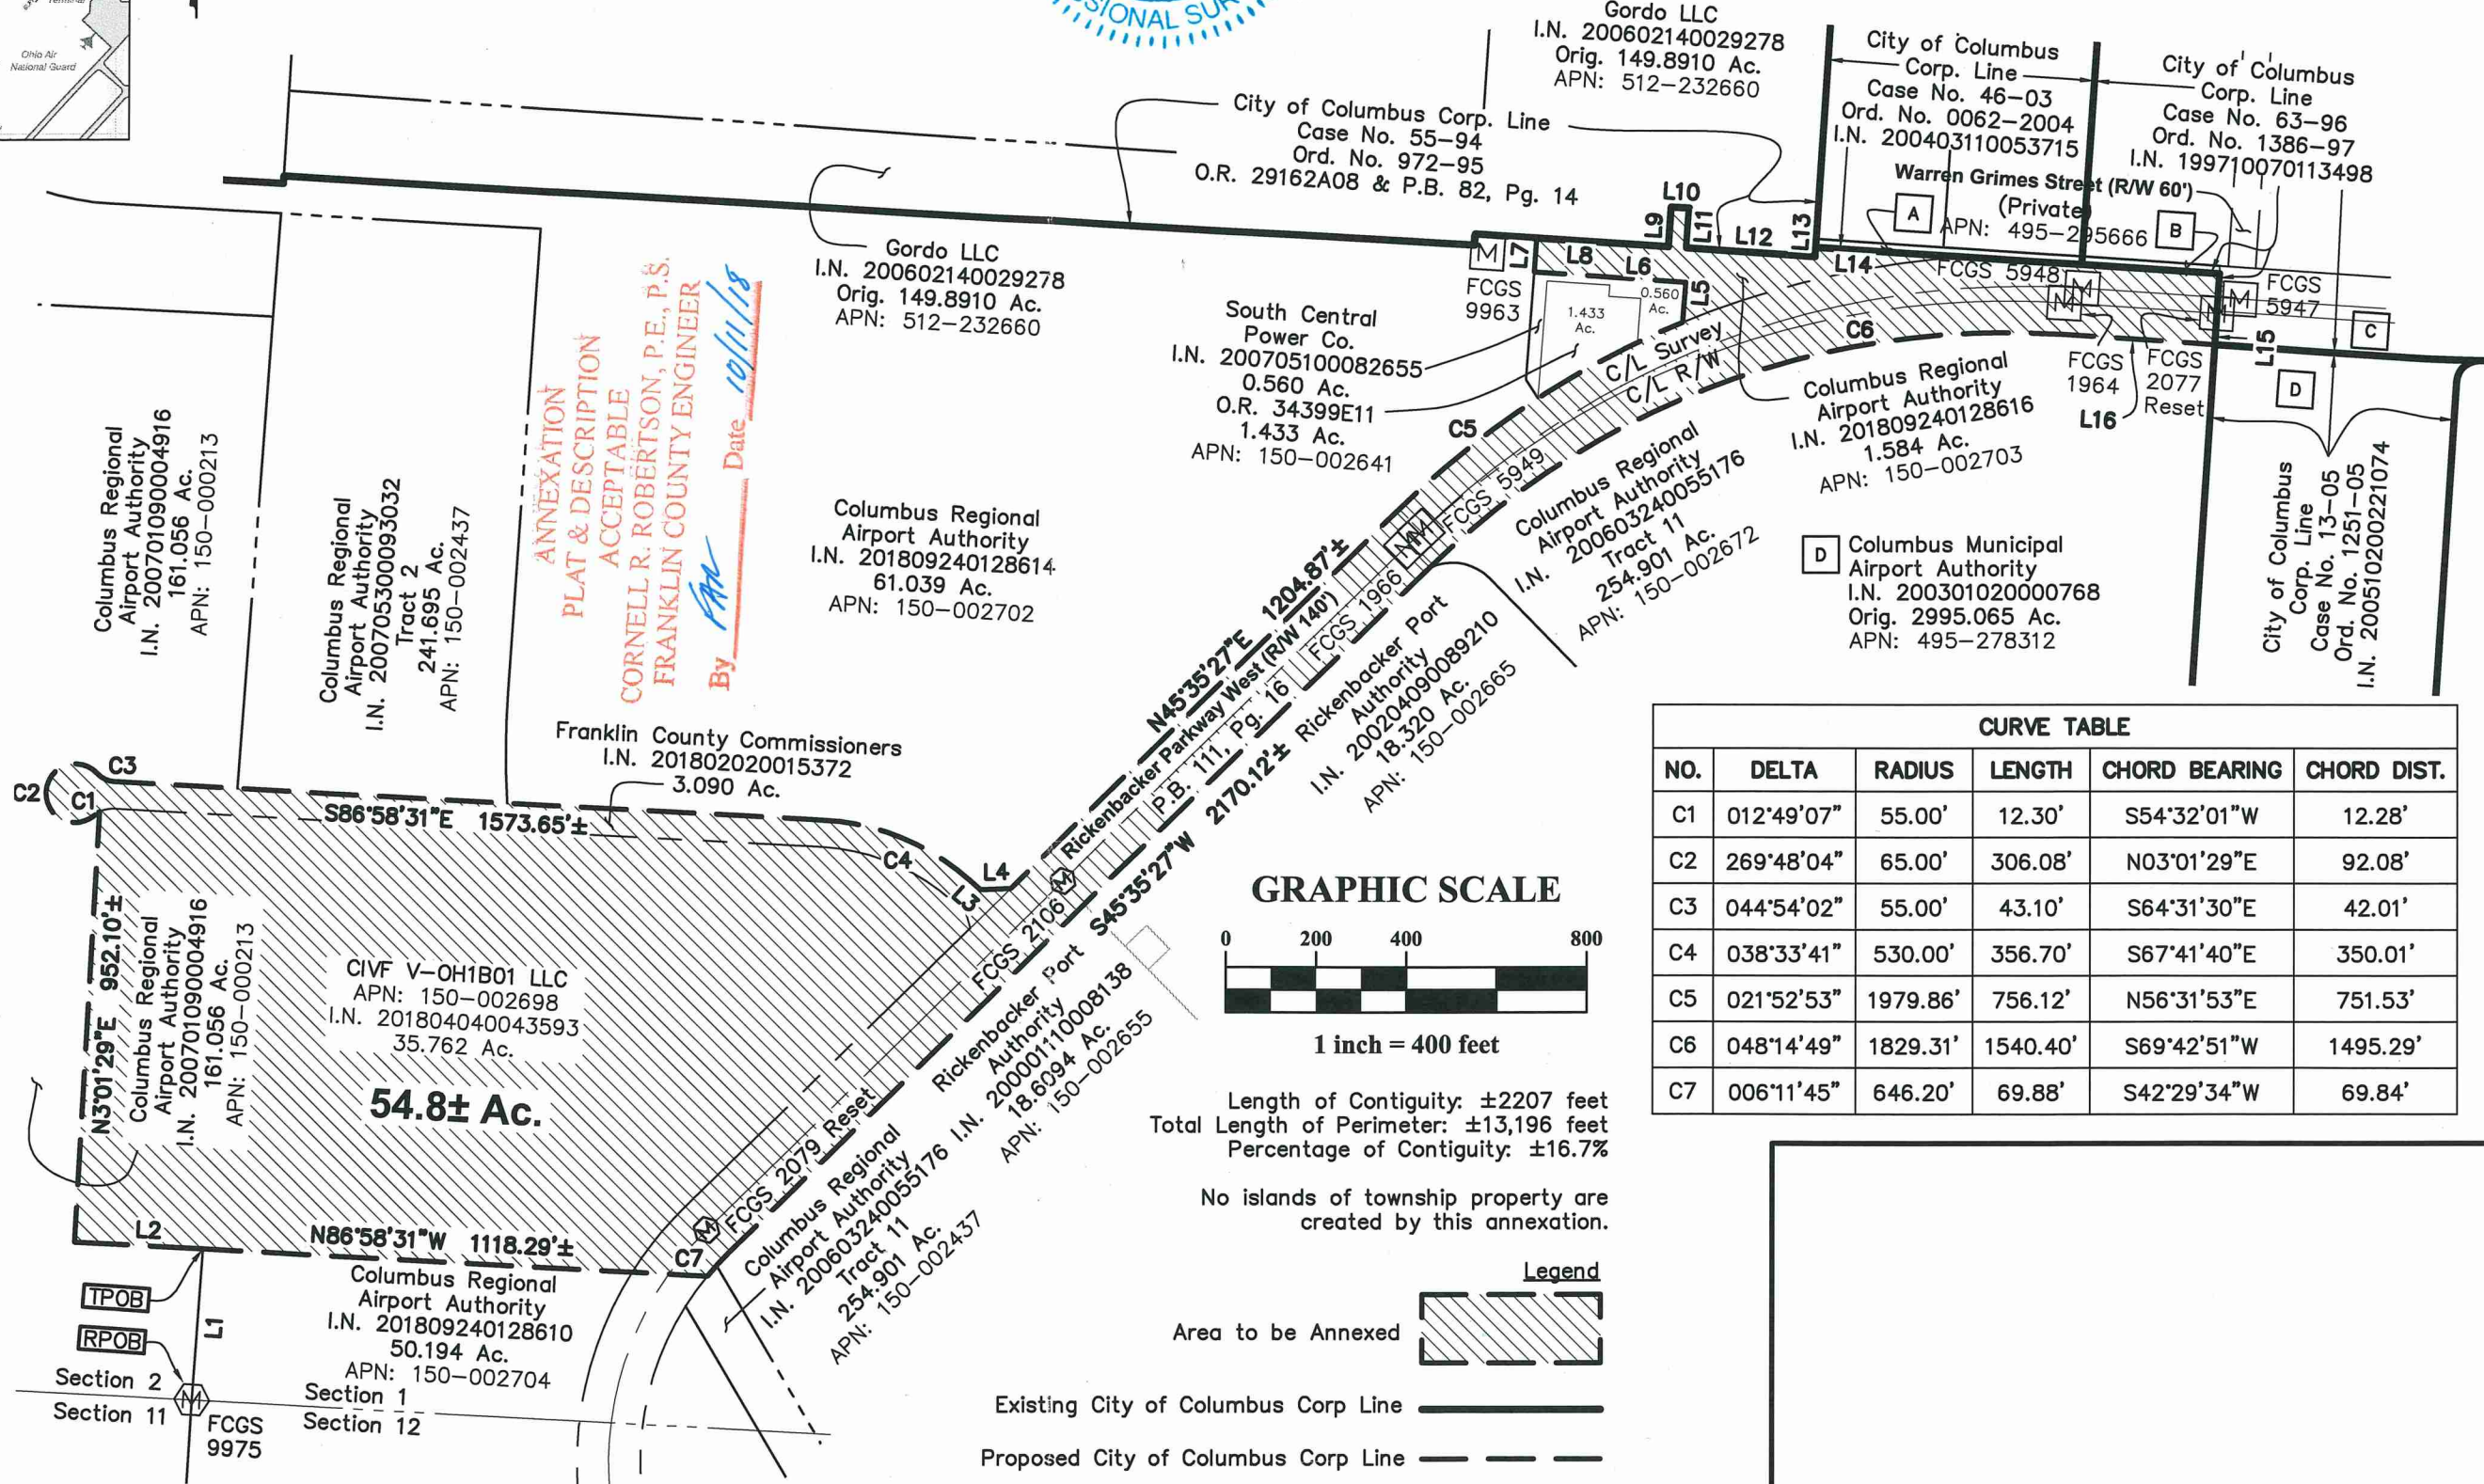

CURVE TABLE					
NO.	DELTA	RADIUS	LENGTH	CHORD BEARING	CHORD DIST.
C1	012°49'07"	55.00'	12.30'	S54°32'01"W	12.28'
C2	269°48'04"	65.00'	306.08'	N03°01'29"E	92.08'
C3	044°54'02"	55.00'	43.10'	S64°31'30"E	42.01'
C4	038°33'41"	530.00'	356.70'	S67°41'40"E	350.01'
C5	021°52'53"	1979.86'	756.12'	N56°31'53"E	751.53'
C6	048°14'49"	1829.31'	1540.40'	S69°42'51"W	1495.29'
C7	006°11'45"	646.20'	69.88'	S42°29'34"W	69.84'

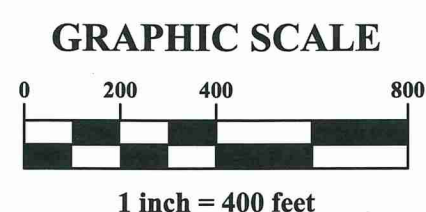

Length of Contiguity: ±2207 feet
 Total Length of Perimeter: ±13,196 feet
 Percentage of Contiguity: ±16.7%

No islands of township property are created by this annexation.

Legend

- Area to be Annexed
- Existing City of Columbus Corp Line
- Proposed City of Columbus Corp Line