



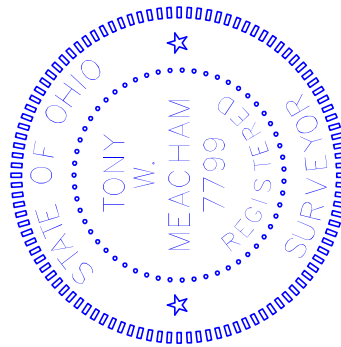

Korda/Nemeth Engineering, Inc - Consulting Engineers
1650 Watermark Drive, Suite 200 – Columbus, Ohio 43215-7010
TEL: 614-487-1650 FAX: 614-487-8981 WEB: www.korda.com

0.102 ACRE VACATION OF EXISTING EASEMENT

Situated in Situated in the State of Ohio, County of Franklin, City of Columbus, and being part of the Samuel Hughes Subdivision Plat Book 3, Page 272 and a 9.72 acre tract conveyed to The Ohio State University by Instrument Number 1999040900088853.

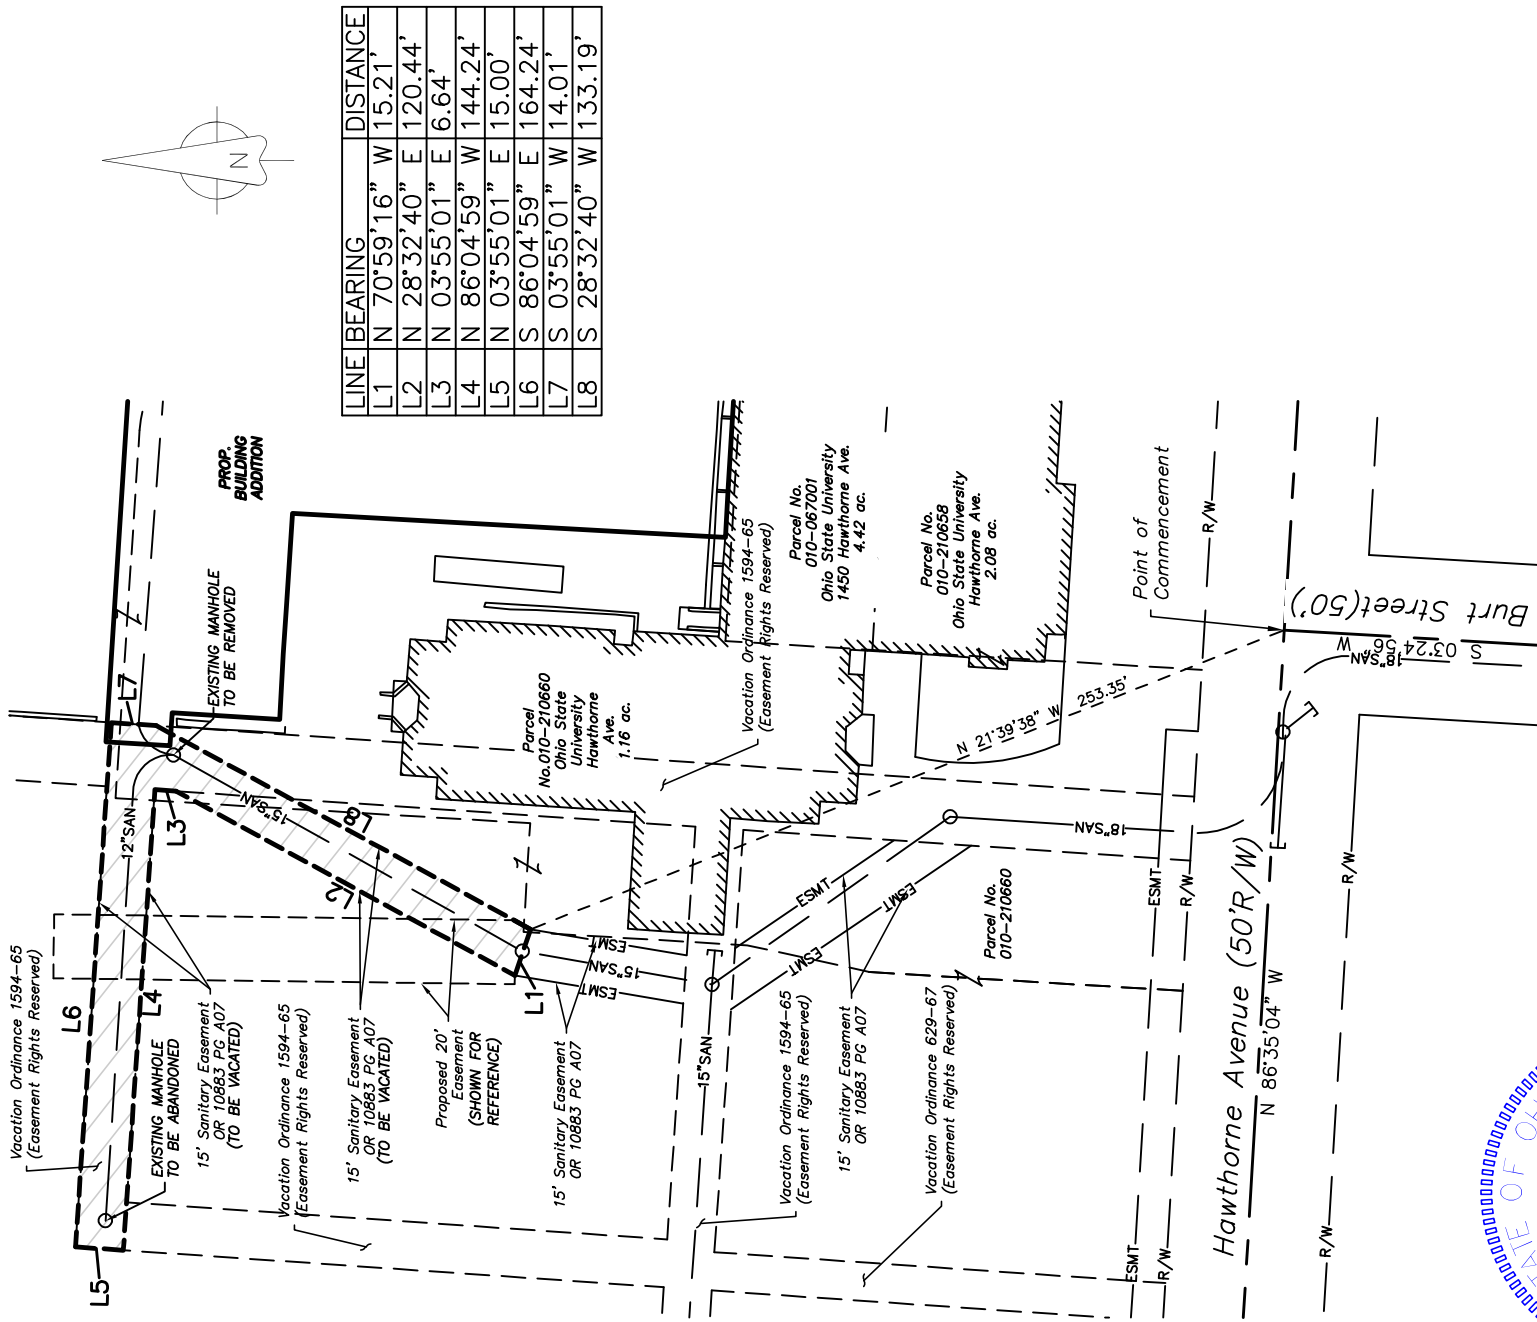

The bearing N 86°35'04" W on the centerline of Hawthorne Avenue is referenced to the State Plane Coordinate System, Ohio South Zone NAD 83 (NSRS 2007).

CERTIFICATION:

I hereby certify that this plat is a true and correct representation of a survey performed under my responsible direction and supervision and is correct to the best of my knowledge.

REGISTERED SURVEYOR NO. 7799
Tony W. Meacham
Oet. 3 2018
DATE

Scale 1" = 60 feet
0 30 60 120
JOB NO. 2017-7089
SURVEY REQUEST:
Performed at the request of: Ohio State University