

### LEGEND

PROPOSED CITY OF COLUMBUS CORP. LINE

AREA TO BE ANNEXED


This exhibit was prepared from recorded information from the Franklin County Engineer, Recorder, Auditor and a property survey conducted on 9/27/2007 and is not intended for the transfer of real property.

ANNEXATION  
PLAT & DESCRIPTION  
ACCEPTABLE  
CORNELL R. ROBERTSON, P.E., P.S.  
FRANKLIN COUNTY ENGINEER  
By CR Date 11/26/18

**RECEIVED**

NOV 28 2018

Franklin County Engineer  
Cornell R. Robertson, P.E., P.S.

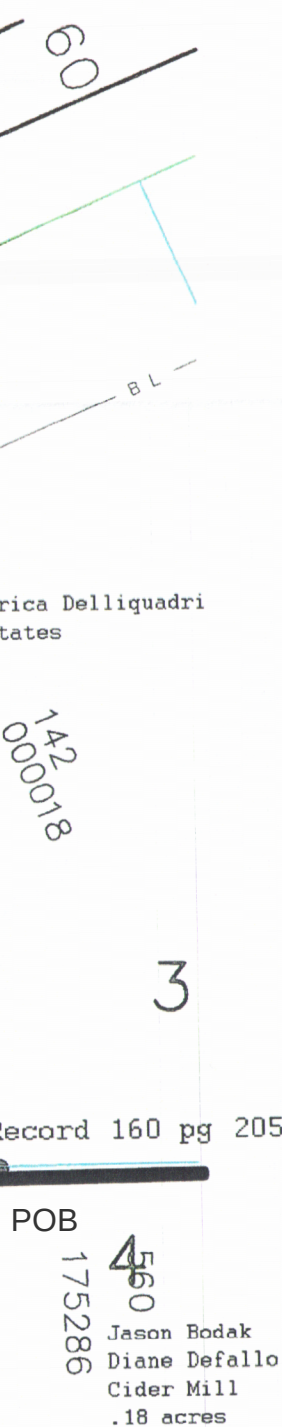

GRAPHIC SCALE

$$1'' = 40'$$

drawing prepared by:  
Lauren Halton  
Date:

4143 Ongaro Drive (614) 634-0178  
Columbus, Ohio 43204 lauren.halton@kingthompson.com