



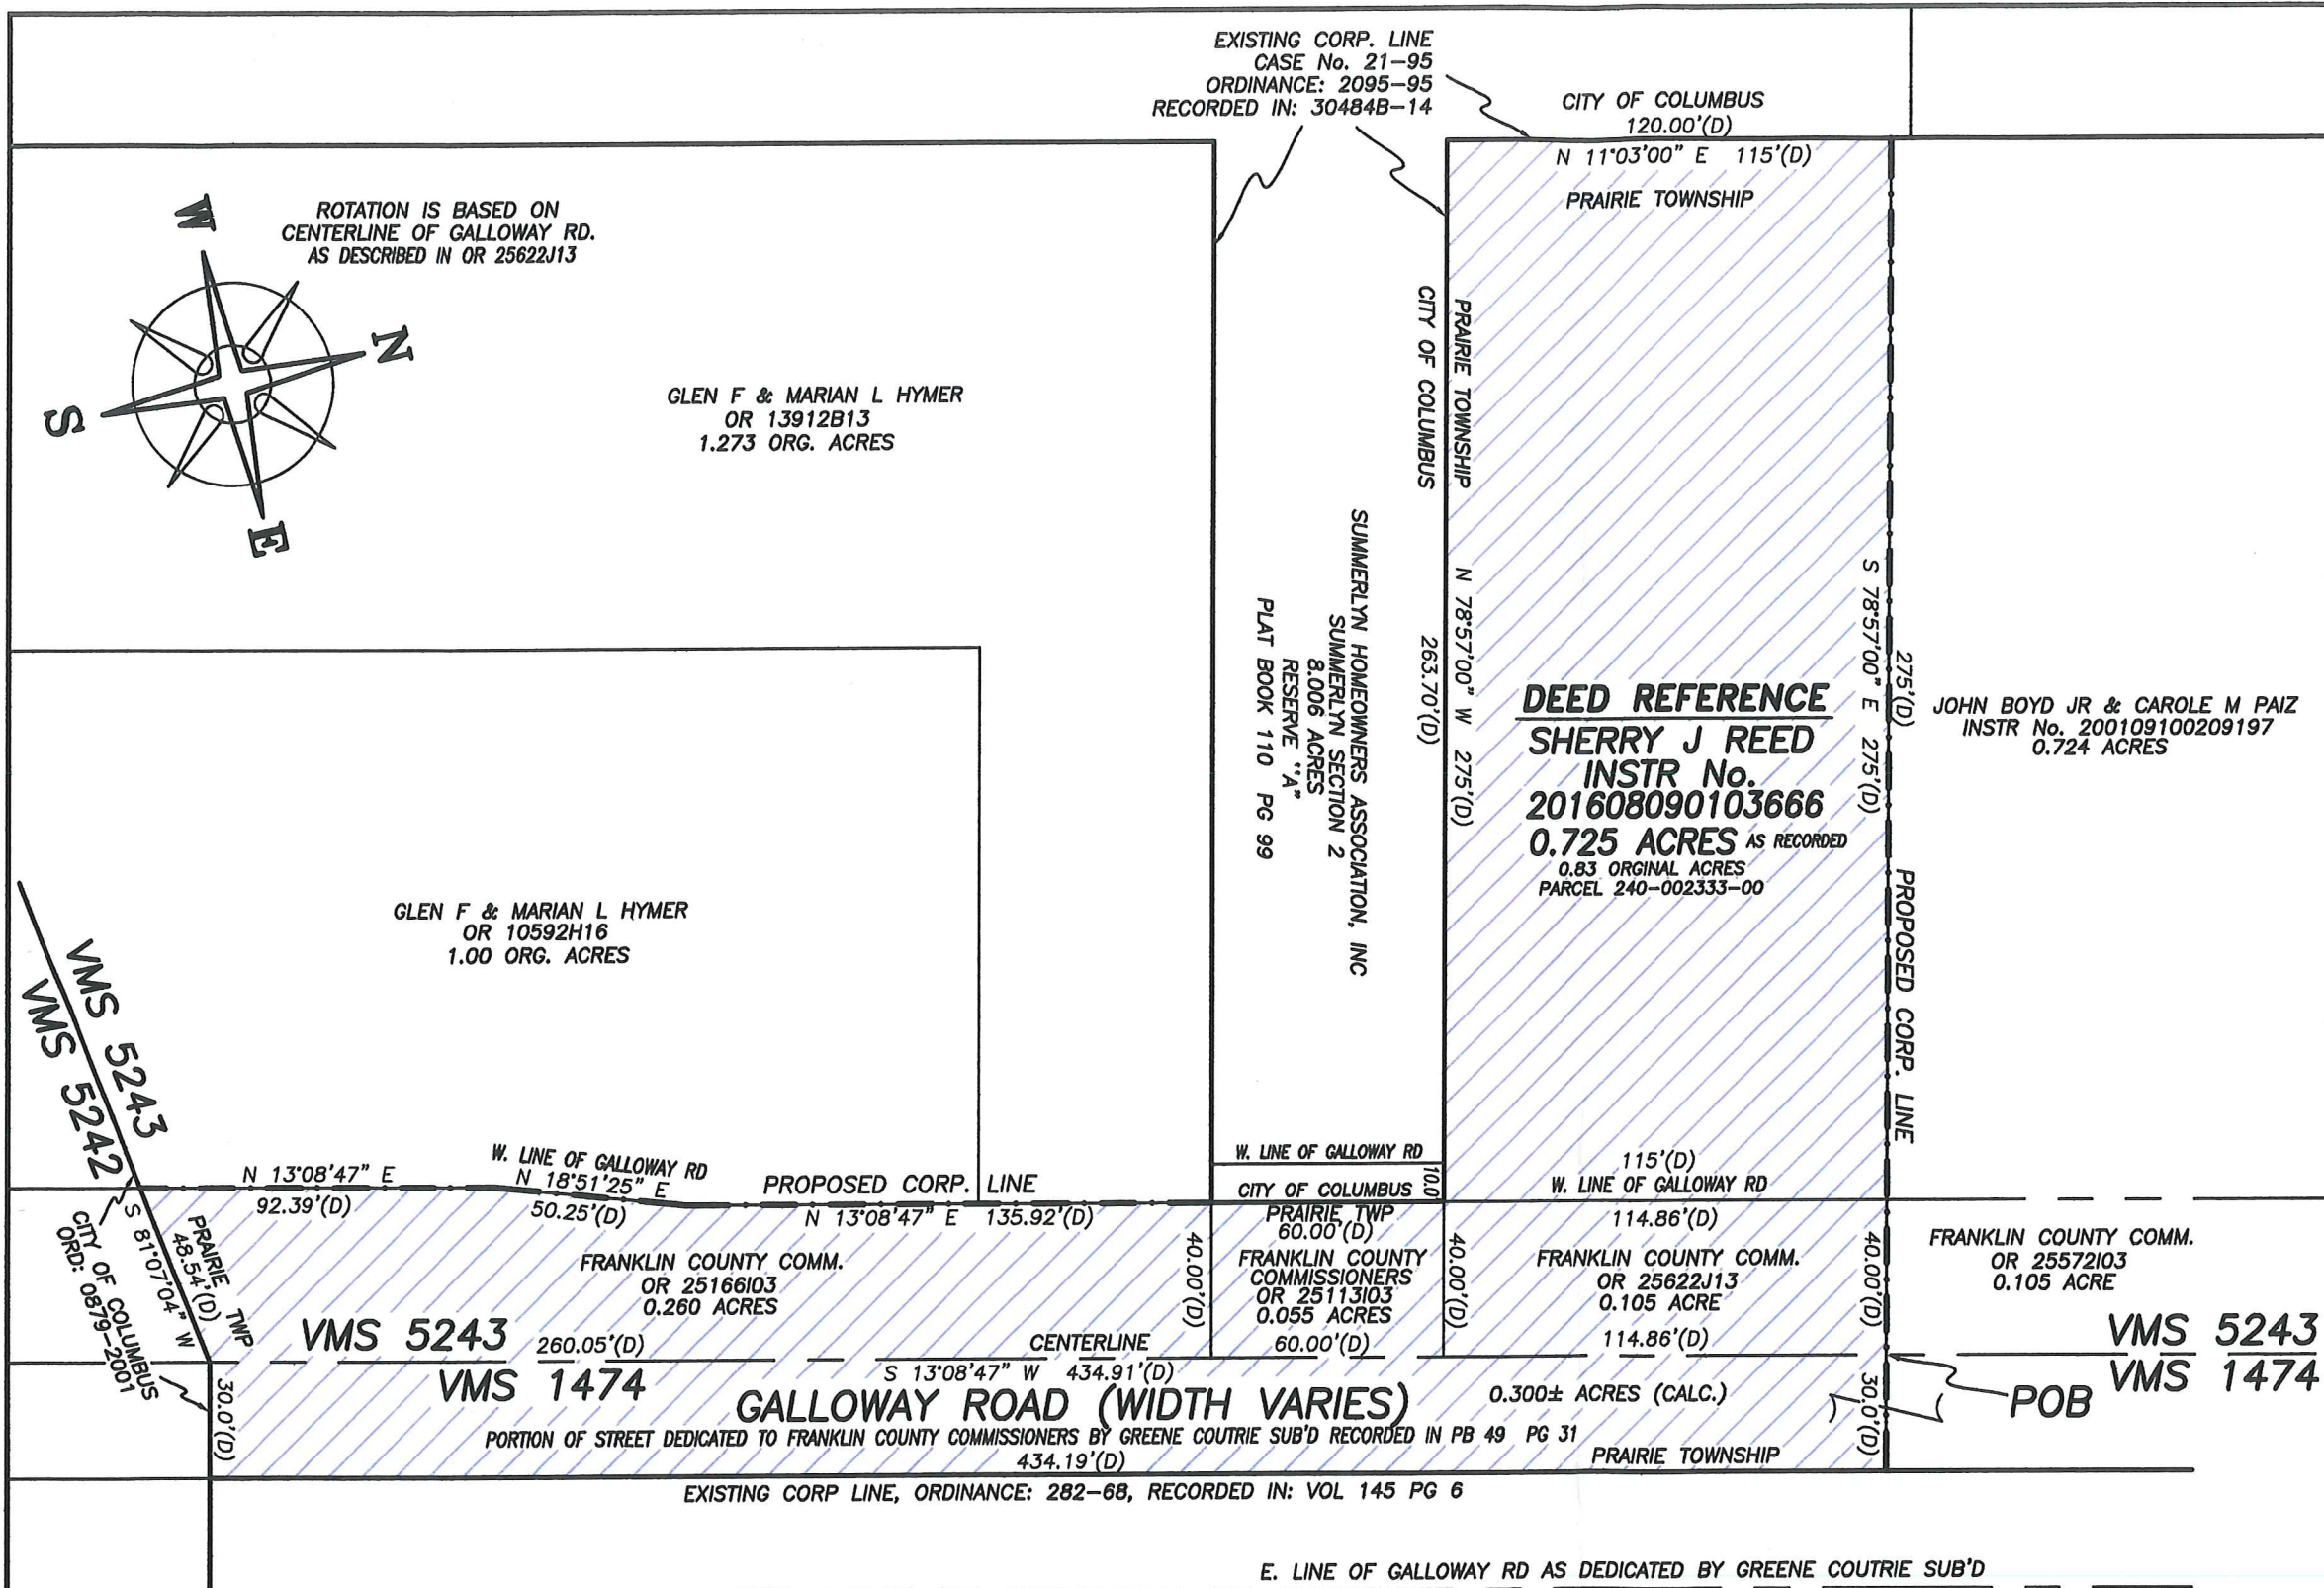

LOCATION MAP

NOT TO SCALE

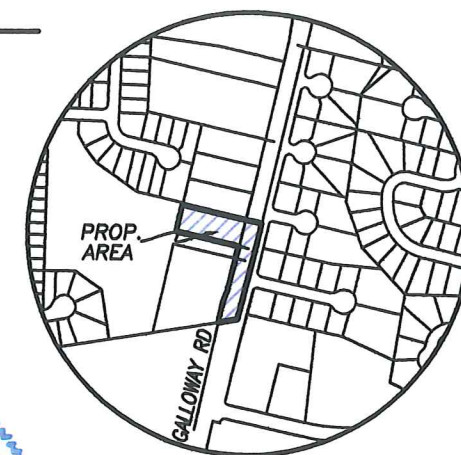

THIS EXHIBIT WAS PREPARED FROM RECORD INFORMATION FROM THE FRANKLIN COUNTY ENGINEER, RECORDED AND AUDITOR, AND IS NOT INTENDED FOR THE TRANSFER OF REAL PROPERTY.

DATE: 01/10/19

RECEIVED

JAN 17 2019

Franklin County Engineer
Cornell R. Robertson, P.E., P.S.

ANNEXATION
PLAT & DESCRIPTION
ACCEPTABLE
CORNELL R. ROBERTSON, P.E., P.S.
FRANKLIN COUNTY ENGINEER

By *FR* Date 1/17/19

LEGEND

EXISTING CITY OF COLUMBUS CORP. LINE
PROPOSED CITY OF COLUMBUS CORP. LINE
AREA TO BE ANNEXED

ANNEXATION INFORMATION

TOTAL PERIMETER OF ANNEXATION AREA IS 1,584.7± FEET, OF WHICH 962.5± FEET IS CONTIGUOUS WITH THE CITY OF COLUMBUS, HAVING 61% CONTIGUITY.

COTTRILL SURVEYING, INC

8256 State Route 207 NE, Mt. Sterling, Ohio 43143

Office: (740) 869-3811 Fax: (740) 869-3846

www.cottrillsurveying.com

ANNEXATION TO CITY OF COLUMBUS,
VMS 1474 & 5243, PRAIRIE TWP,
FRANKLIN COUNTY, STATE OF OHIO.

SURVEYED FOR: SHERRY J REED

SCALE : 1" = 50'
50' 25' 0 50'

DATES

DRAWN 12/2018

REVISED 01/2018

JOB No. S181205

CREW: N/A

DWN BY: NC