

# HOOVER FARMS SECTION 1

| CURVE TABLE |           |         |         |               |
|-------------|-----------|---------|---------|---------------|
| CURVE NO.   | DELTA     | RADIUS  | LENGTH  | CHORD BEARING |
| C1          | 31°20'24" | 250.00' | 136.75' | N 70°41'52" W |
| C2          | 35°02'20" | 125.00' | 76.44'  | S 21°09'06" W |
| C3          | 90°00'00" | 125.00' | 196.35' | N 41°22'04" W |
| C4          | 90°00'00" | 125.00' | 196.35' | S 48°37'56" W |
| C5          | 19°24'15" | 220.00' | 74.51'  | N 76°39'57" W |
| C6          | 86°37'40" | 20.00'  | 30.24'  | N 50°19'06" E |
| C7          | 31°40'00" | 150.00' | 82.90'  | N 22°50'16" E |
| C8          | 12°48'54" | 280.00' | 62.63'  | N 61°51'41" W |
| C9          | 9°25'25"  | 280.00' | 46.05'  | N 72°58'50" W |
| C10         | 8°40'31"  | 280.00' | 42.40'  | N 82°01'48" W |
| C11         | 79°50'09" | 20.00'  | 27.87'  | N 46°27'00" W |
| C12         | 31°33'55" | 150.00' | 82.64'  | N 22°18'53" W |
| C13         | 18°04'53" | 150.00' | 47.34'  | N 47°08'17" W |
| C14         | 17°05'18" | 150.00' | 44.74'  | N 64°43'22" W |
| C15         | 13°06'03" | 150.00' | 34.30'  | N 79°49'02" W |
| C16         | 12°14'47" | 150.00' | 32.06'  | S 87°30'32" W |
| C17         | 19°34'32" | 150.00' | 51.25'  | S 71°35'53" W |
| C18         | 17°38'25" | 150.00' | 46.18'  | S 52°59'24" W |
| C19         | 17°38'25" | 150.00' | 46.18'  | S 35°20'59" W |
| C20         | 17°38'25" | 150.00' | 46.18'  | S 17°42'34" W |
| C21         | 5°15'25"  | 150.00' | 13.76'  | S 06°15'39" W |
| C22         | 5°44'21"  | 100.00' | 10.02'  | N 06°30'07" E |
| C23         | 84°15'39" | 100.00' | 147.06' | N 51°30'07" E |

| LINE TABLE |             |          |
|------------|-------------|----------|
| LINE       | BEARING     | DISTANCE |
| L1         | S57°17'09"E | 29.92'   |
| L2         | S31°29'45"W | 67.85'   |
| L3         | N31°29'45"E | 28.08'   |
| L4         | N74°03'32"E | 11.85'   |
| L5         | S58°27'08"E | 27.08'   |

DARYL J. VESNER  
TERESA A. VESNER  
PARCEL NO. 1  
O.R. 6234B13



JON E REICHLER  
TAMARA L. SMITH  
I.N. 201211070169642

M/I HOMES OF CENTRAL OHIO, LLC  
I.N. 201906050066389

M/I HOMES OF CENTRAL OHIO, LLC  
I.N. 201812040163486

M/I HOMES OF CENTRAL OHIO, LLC  
I.N. 201812040163486

M/I HOMES OF CENTRAL OHIO, LLC  
I.N. 201812040163486

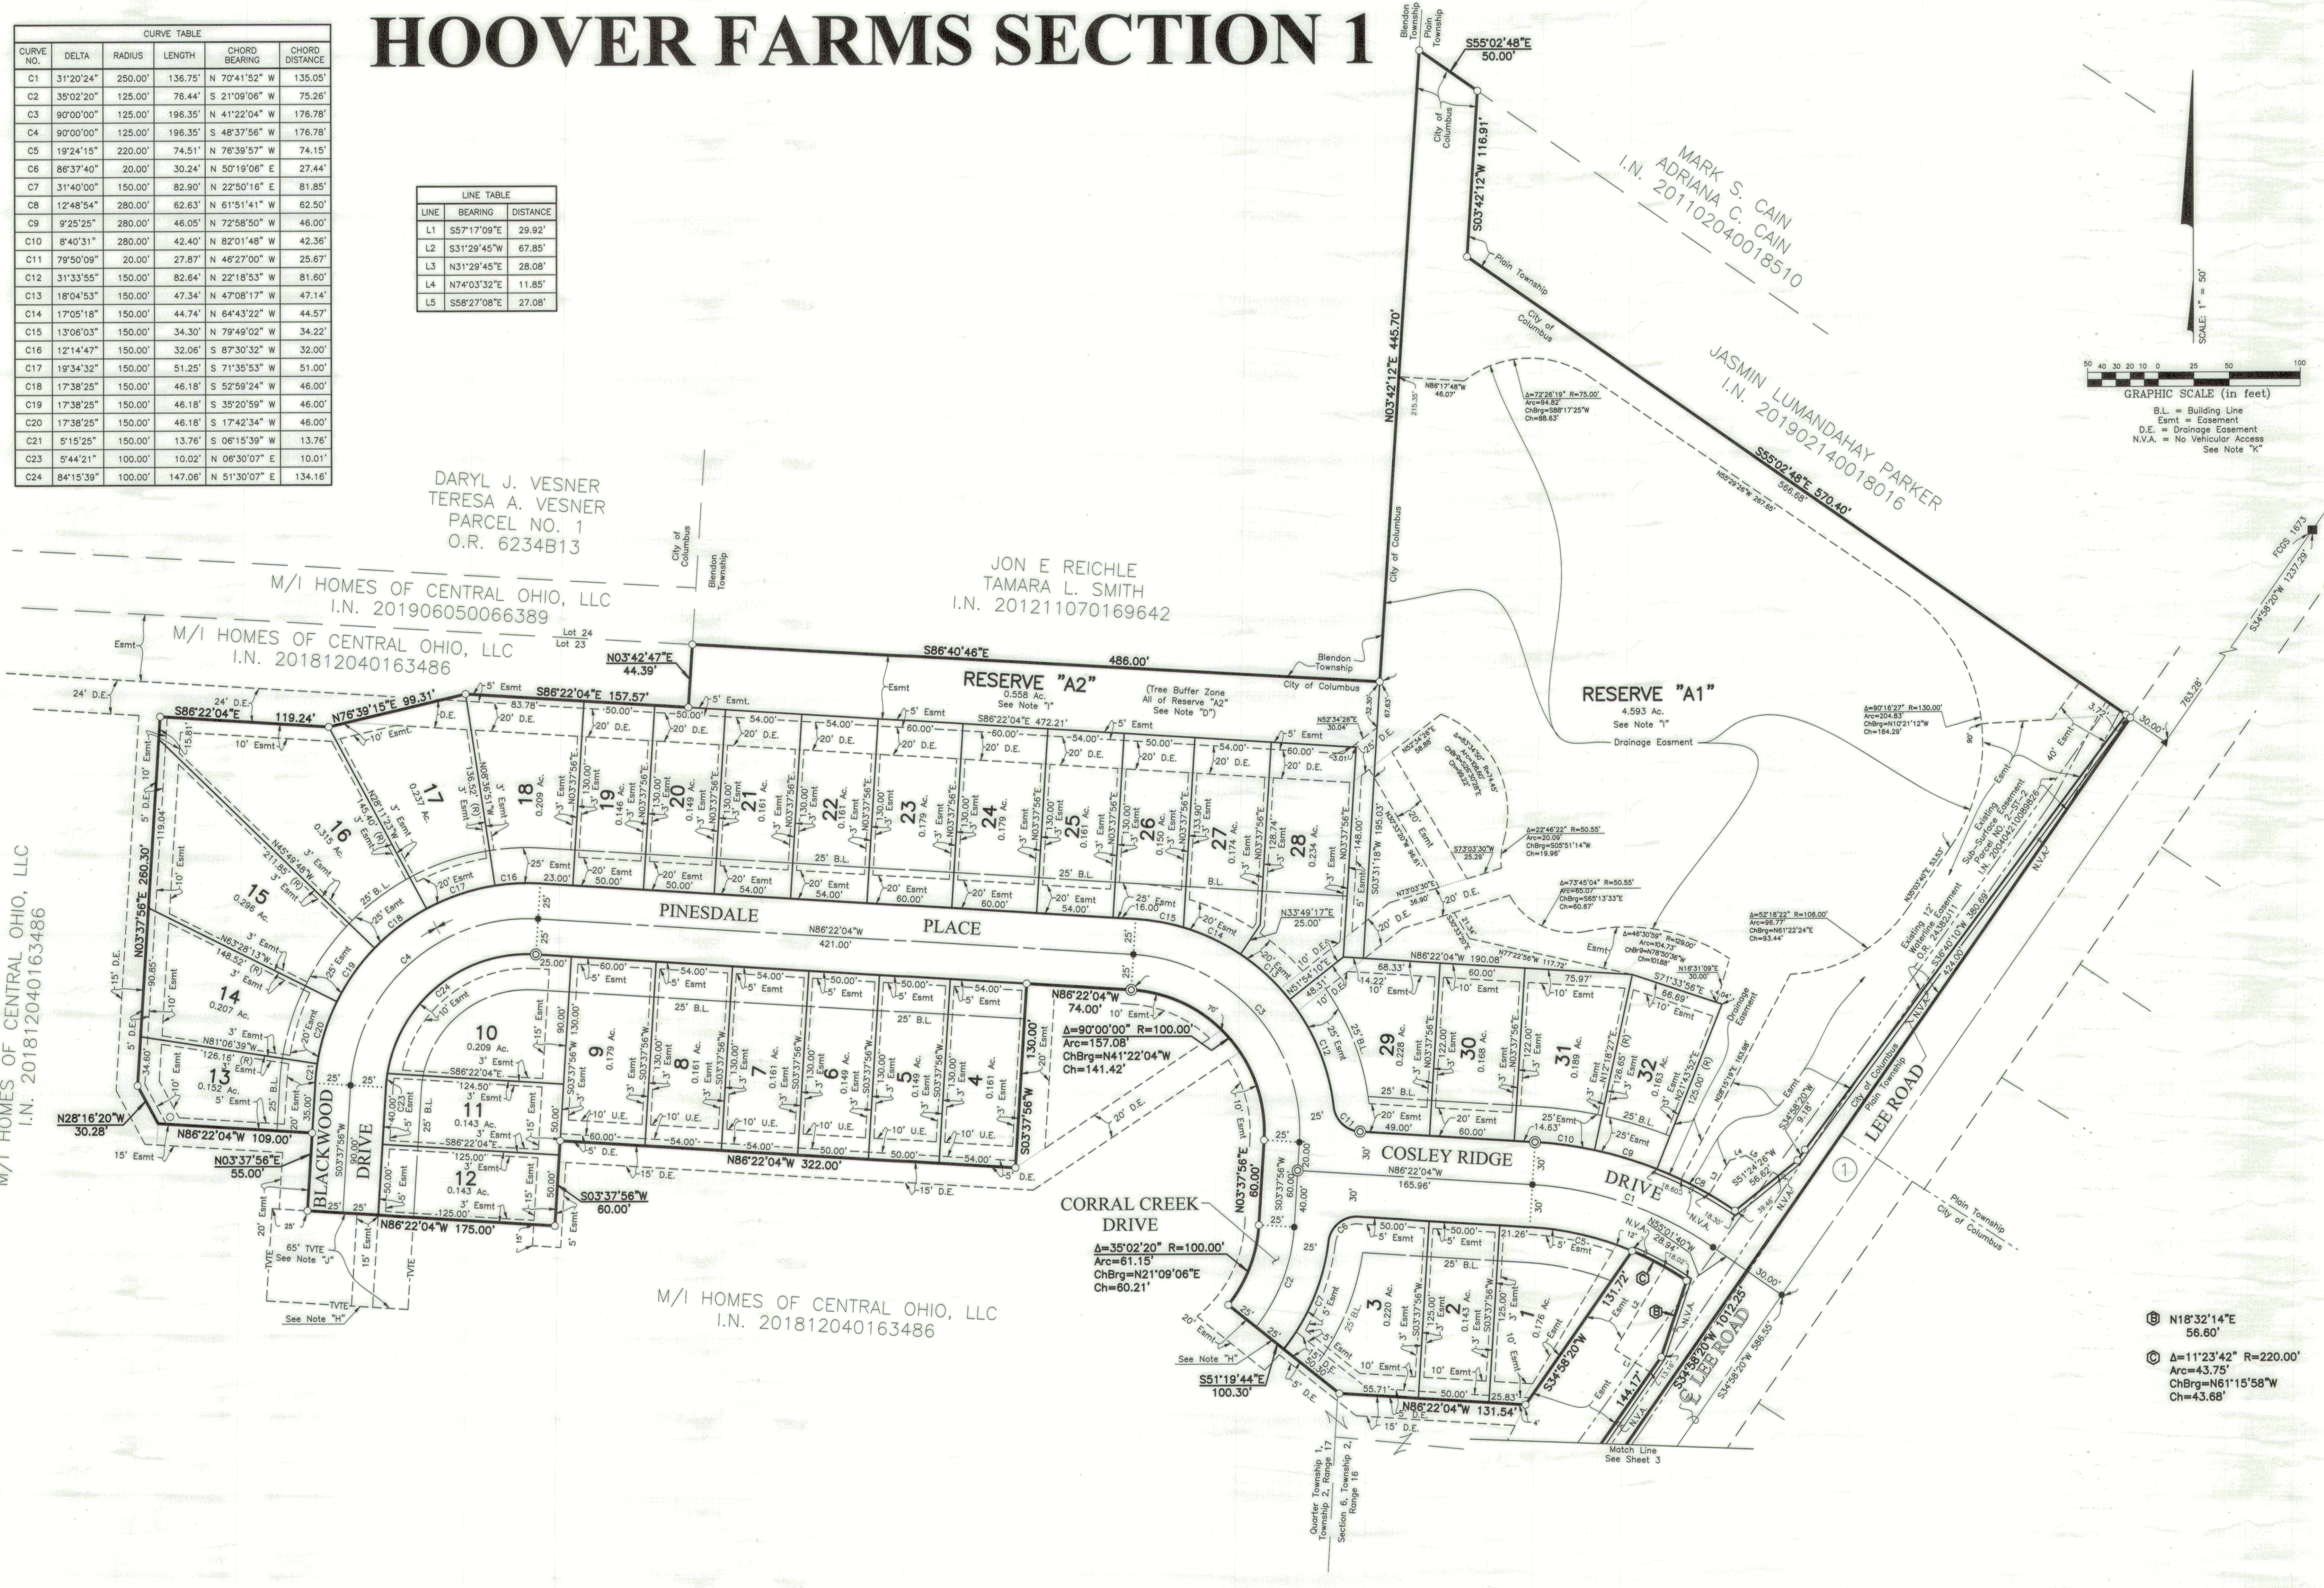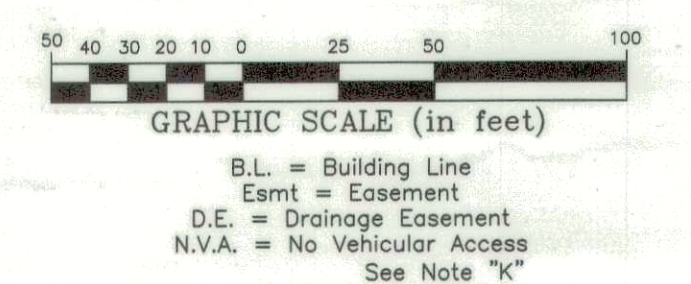

Ⓢ N18°32'14"E  
56.60'

Ⓢ N11°23'42" R=220.00'  
Arc=43.75'  
ChBrg=N61°15'58"W  
Ch=43.68'