



5/8" PIN FOUND  
RPOB  
BLUE CAP

17TH ST(50')

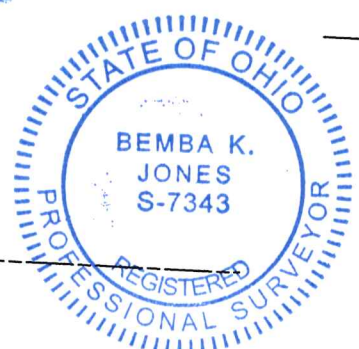

**NOTE:**  
BEARINGS SHOWN HEREON ARE BASED ON OHIO STATE PLANE, SOUTH ZONE COORDINATE SYSTEM, NAD 83 GEOID12A. A BEARING OF N 02°26'21" E WAS OBSERVED AND HELD FOR THE EAST LINE OF 17TH ST (50').

**CERTIFICATION:**  
DISTANCES ARE SHOWN IN FEET AND DECIMAL PARTS THEREOF.  
ALL IRON PINS SET ARE 5/8" X 30" REBAR.  
ALL TO THE BEST OF MY KNOWLEDGE, INFORMATION AND PERSONAL BELIEF, WHICH I HEREBY STATE TO BE CORRECT.

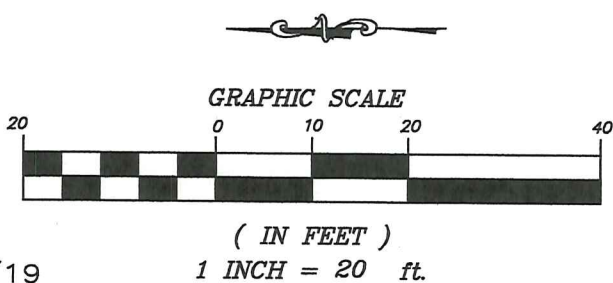

**LEGEND**

	BREAK LINE
	PK FOUND
	IRON PIN SET
	DRILL HOLE FOUND
	PK/MAG SET
	IRON PIN FOUND
	MONUMENT BOX FOUND

*Bemba K. Jones*  
BEMBA K. JONES P.L.S. 7343 DATE 11/20/19

**ALLEY DESCRIPTION**  
HALF SECTION 13, TOWNSHIP 5, RANGE 22  
IN SCOFIELD'S SURVEY OF THE REFUGEE TRACT  
CITY OF COLUMBUS  
FRANKLIN COUNTY, OHIO  
0.019 ACRES

**AARON MCDANIEL** FOR:

DATE: 11/20/19	JOB NO 19-025
SCALE: 1"=20'	P.B NO
REVISED:	MAP NO
	DRAWN BY: RWS
3354 E. BROAD STREET, STE C COLUMBUS OH 43213 PH: 614-238-9080 FAX: 614-238-9070 XYZ@XYZPROFESSIONALSERVIC	CKD BY: BJK
	CAD FILE 19-025